


**48x60 CLASSROOM BUILDING  
BLOK STANDARDS**  
404 N. 2nd ST., STE. C  
UPLAND, CA. 91786

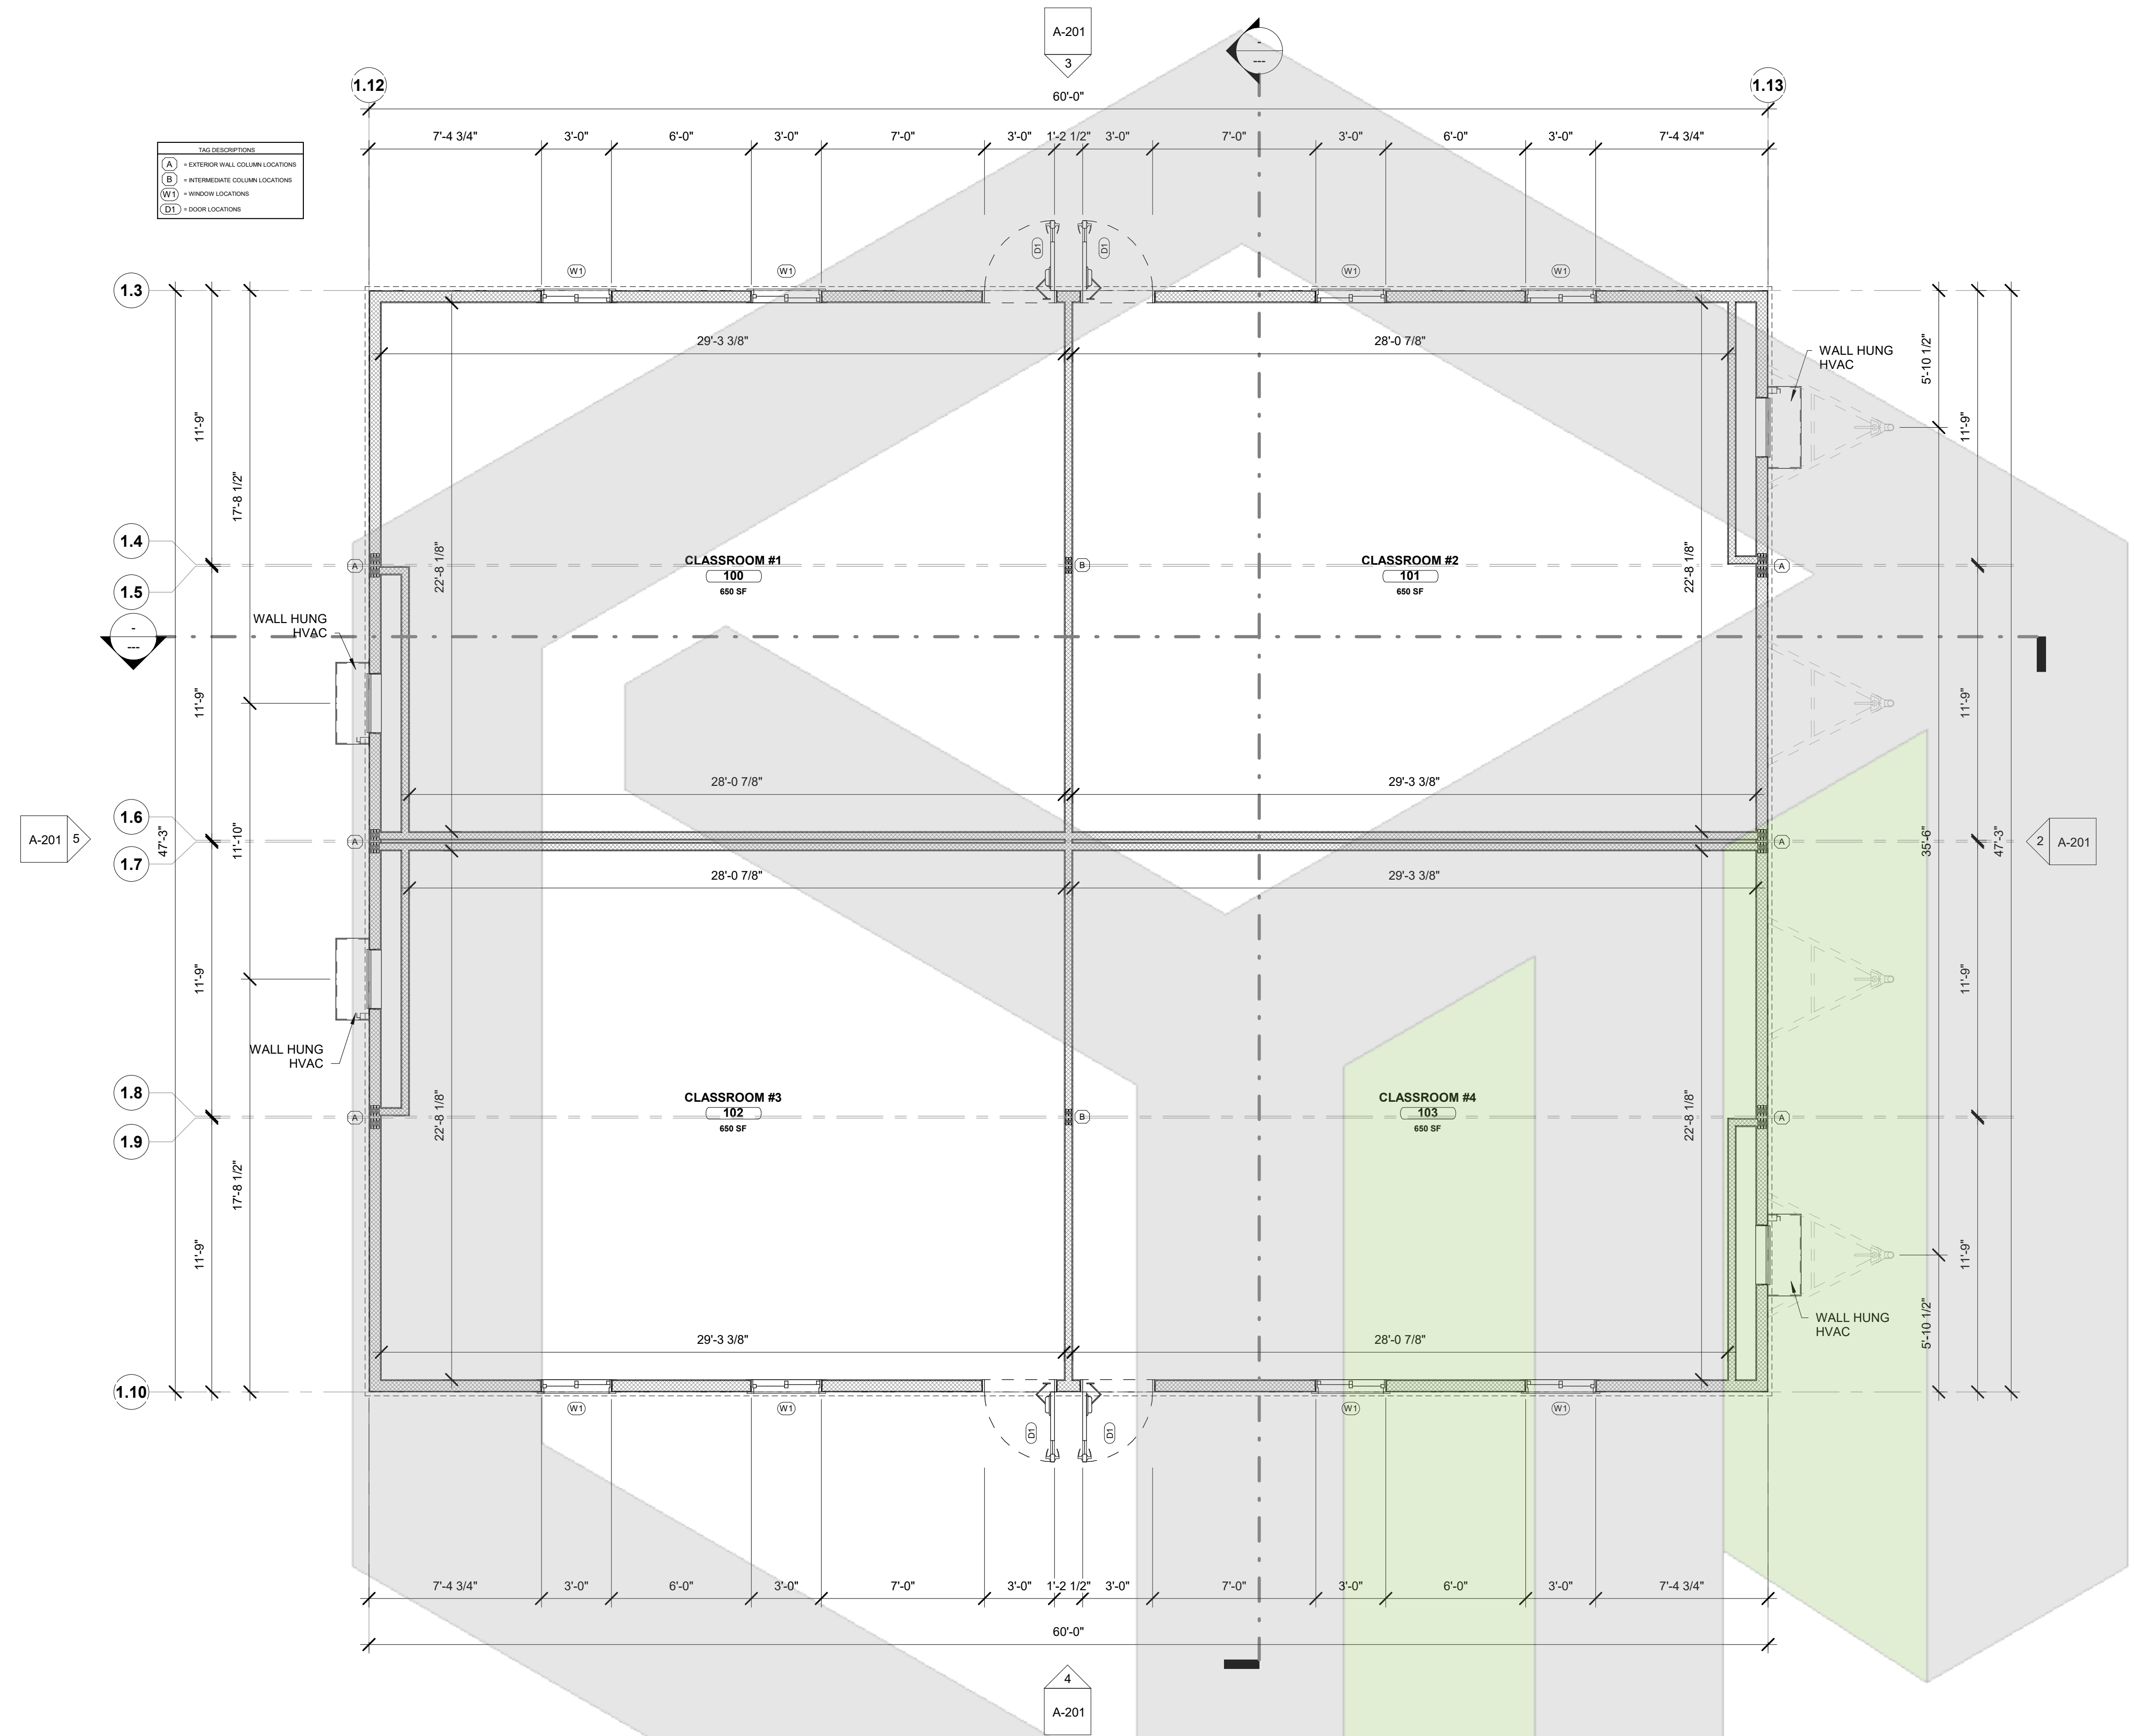

**1 Level 1 Floor Plan**  
1/4" = 1'-0"

STATISTICS LEGEND (NET) - LEVEL 1			
SPACE NAME	ROOM #	AREA	Level
TOTAL GROSS AREA	---	820 SF	SF
CLASSROOM #1	100	650 SF	Level 1
CLASSROOM #2	101	650 SF	Level 1
CLASSROOM #3	102	650 SF	Level 1
CLASSROOM #4	103	650 SF	Level 1

DOOR SCHEDULE																
MARK	QTY.	DOOR DESCRIPTION	DOOR			FRAME			HARDWARE			ENVELOPE		COMMENTS		
			WD	HGT	THK.	MATERIAL	FINISH	GLAZING	TYPE	FINISH	GROUP	ROUGH OPENING	U-VALUE		LITE SHGC	
D1	4	36x80 EXTERIOR STEEL DOOR	3'-0"	7'-1"	0' - 1 3/4"	METAL INSULATED	PAINT	1/4" TEMPERED	WEDLED	PAINT	GROUP	3' - 4 1/4"	7' - 2 1/8"	.37 DEFAULT	.40	ENTRY DOOR W/CLASSROOM LEVER LOCKSET AND 6x20 VISION PANEL

WINDOW SCHEDULE															
TYPE MARK	QTY.	DESCRIPTION	MFR.	MODEL	GLAZING		SILL HGT.	HEAD HEIGHT	RO WD.	RO HGT.	U VALUE	SHGC	COMMENTS	WINDOW AREA	
					SIZE WD.	SIZE HGT.									
W1	8	VINYL FRAME - HORIZONTAL SLIDE			DUAL GLAZE LOW-E W/ARGON	3' - 0"	4' - 0"	3' - 0"	7' - 0"	46"	27"	.29	.40	PRE-PAINTED INTERIOR TRIM	9 SF

REV	DATE	DESCRIPTION

DRAWN BY: BLOK  
DATE: 02/03/20

**FLOOR PLAN**