


STATISTICS LEGEND (NET) - LEVEL 1			
SPACE NAME	ROOM #	AREA	Level
TOTAL GROSS AREA	---	470 SF	SF
VISITOR/RECEPTION	100	59 SF	Level 1
OPEN OFFICE AREA	102	77 SF	Level 1
SECURE STORE ROOM	103	27 SF	Level 1
UNISEX R.R.	104	53 SF	Level 1
OFFICE	105	132 SF	Level 1

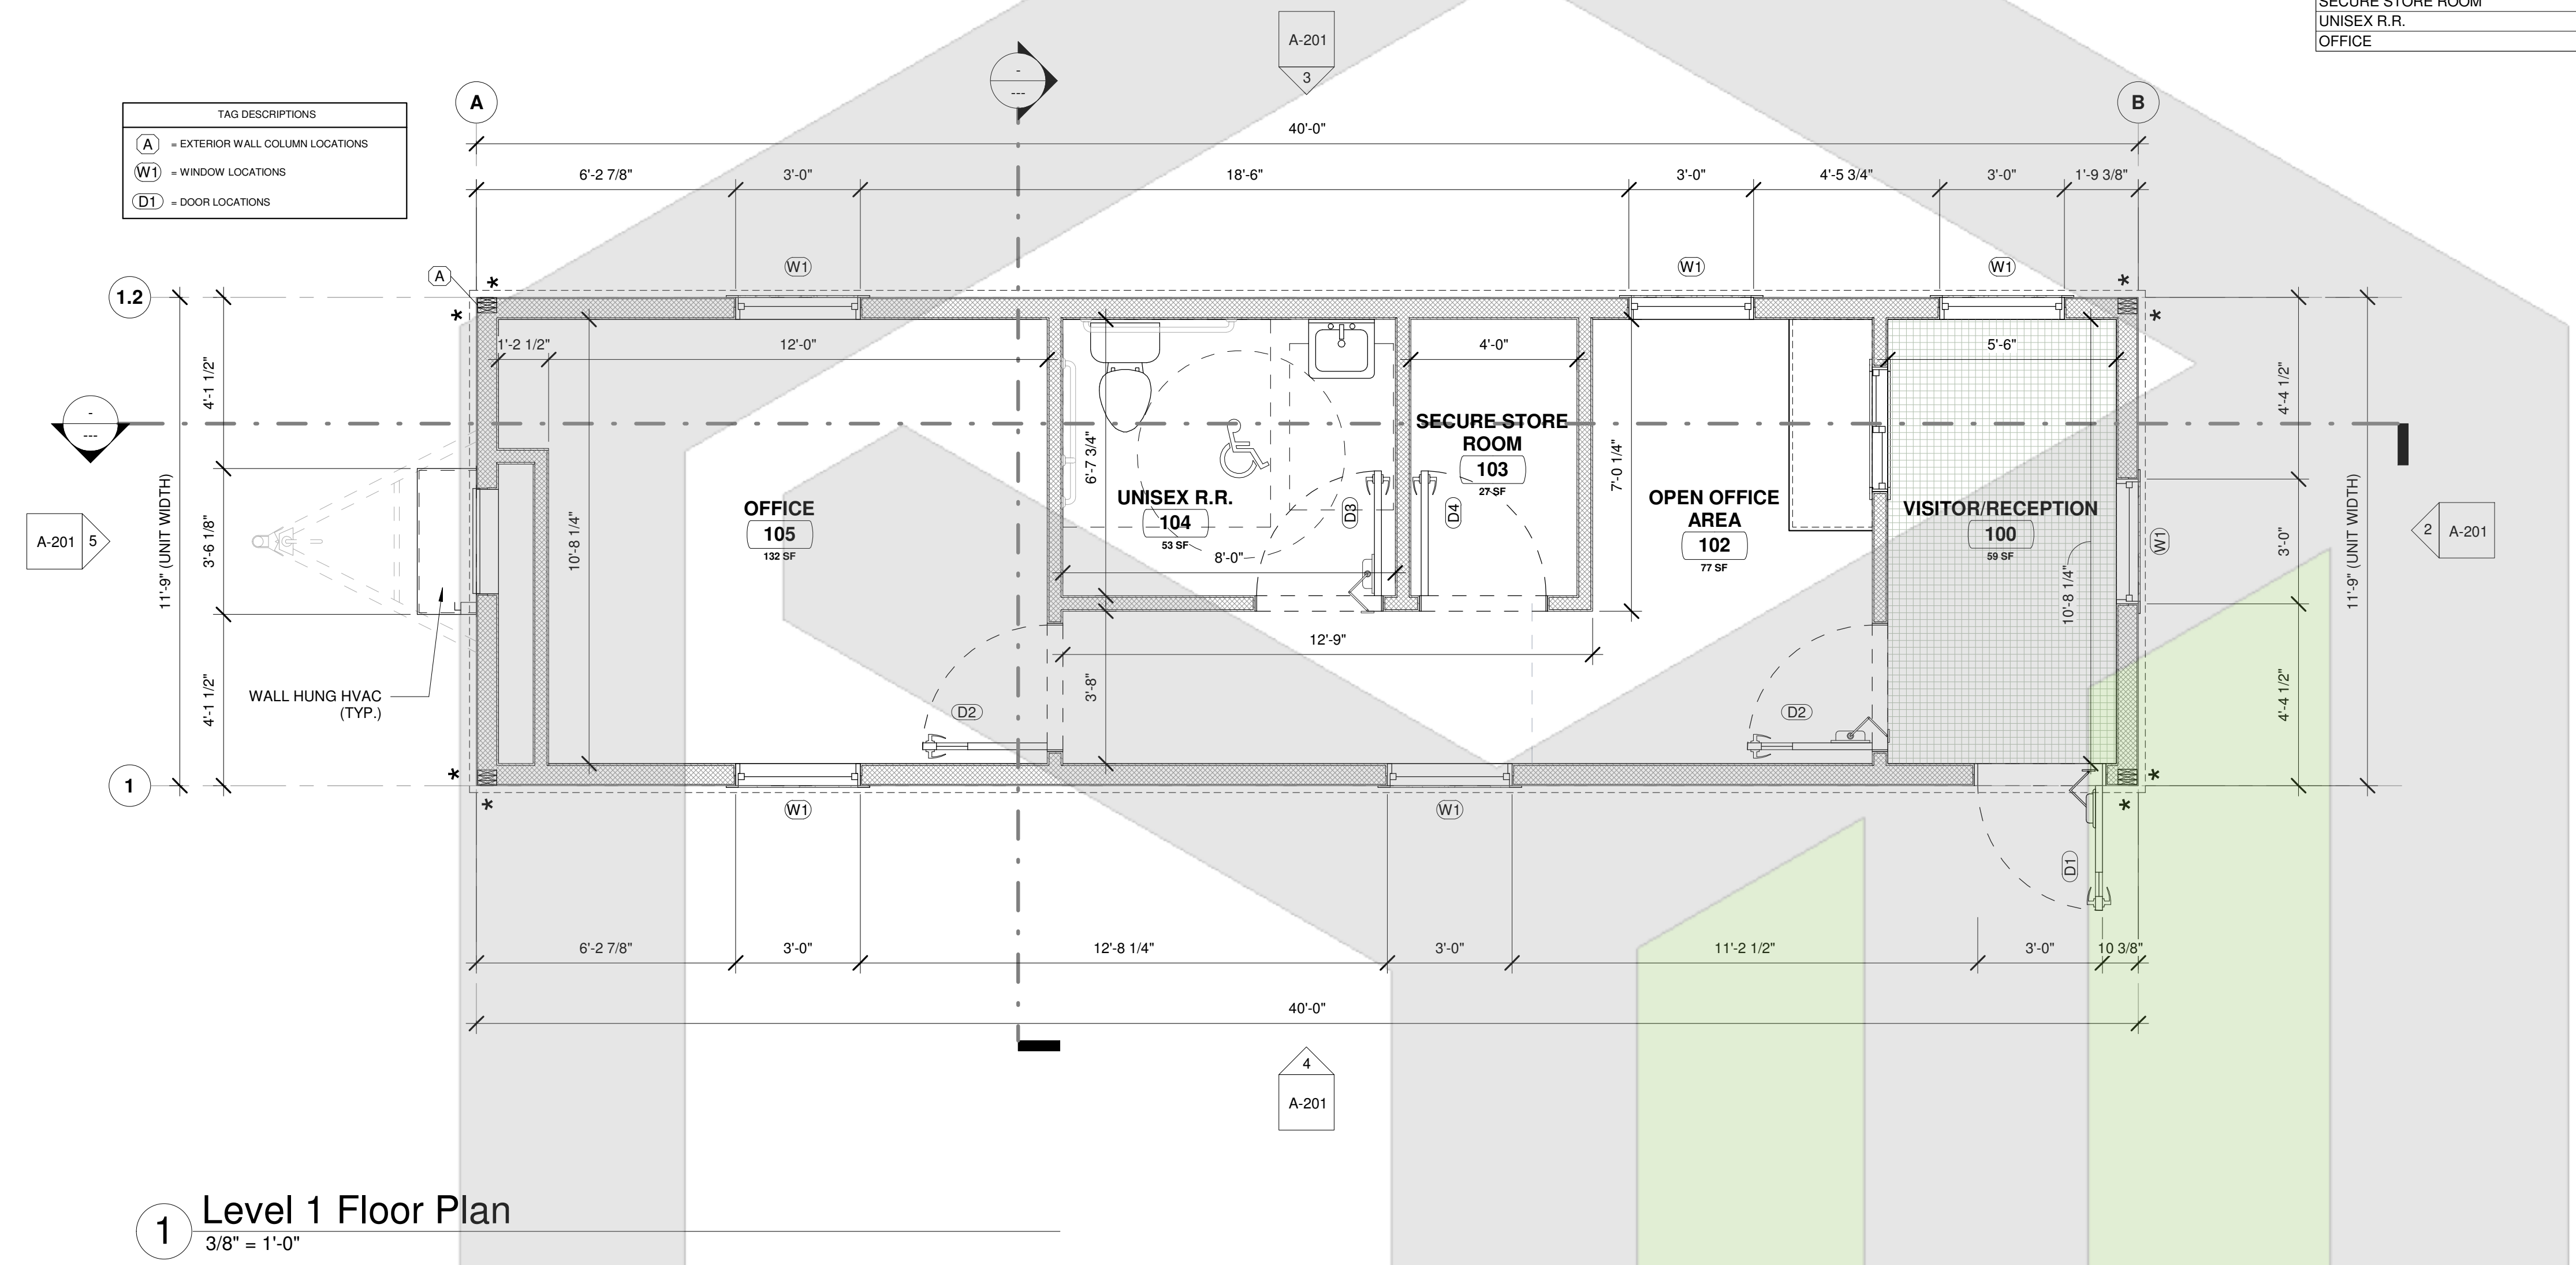

1 Level 1 Floor Plan
3/8" = 1'-0"

DOOR SCHEDULE

MARK	QTY	DOOR DESCRIPTION	DOOR			DOOR			FRAME		HARDWARE		ROUGH OPENING		ENVELOPE		COMMENTS
			WD	HGT	THK.	MATERIAL	FINISH	GLAZING	TYPE	FINISH	GROUP	WD	HGT	U-VALUE	LITE SHGC		
D1	1	36x80 EXTERIOR STEEL DOOR	3'-0"	7'-1"	0'-1 3/4"	METAL INSULATED	PAIN	1/4" TEMPERED	WELDED	PAINT			3'-4 1/4"	7'-2 1/8"	.37 DEFAULT	.40	6x30 VISION PANEL/ENTRY DOOR
D2	2	36x80 INTERIOR WOOD DOOR	3'-0"	6'-8"	0'-1 3/4"	WOOD - SOLID CORE	EMBOSSED	N/A	TIMELY				3'-1 1/4"	7'-1"	--	--	INTERIOR OFFICE DOOR
D3	1	36x80 INTERIOR WOOD DOOR	3'-0"	6'-8"	0'-1 3/4"	WOOD - SOLID CORE	EMBOSSED	N/A	TIMELY				3'-1 1/4"	7'-1"	--	--	SINGLE USER RESTROOM DOOR
D4	1	36x80 INTERIOR WOOD DOOR	3'-0"	6'-8"	0'-1 3/4"	WOOD - SOLID CORE	EMBOSSED	N/A	TIMELY				3'-1 1/4"	7'-1"	--	--	INTERIOR STORAGE ROOM DOOR

WINDOW SCHEDULE

TYPE MARK	QTY.	DESCRIPTION	MFR.	MODEL	GLAZING	SIZE		SILL HGT.	HEAD HEIGHT	RO WD.	RO HGT.	U VALUE	SHGC	COMMENTS	WINDOW AREA
						WD.	HGT.								
W1	6	36x60 VINYL FRAME - VERTICAL SLIDE			DUAL GLAZE LOW-E W/ARGON	3'-0"	5'-0"	3'-0"	8'-0"	37"	61"	.29	.40	PRE-PAINTED INTERIOR TRIM	16 SF

GUARD HOUSE

REV	DATE	DESCRIPTION

DRAWN BY: BLOK
DATE: 11/14/19

FLOOR PLAN