


LABORATORY
BUILDING

REV	DATE	DESCRIPTION

DRAWN BY: BLOK
DATE: 11/14/19

FLOOR PLAN

STATISTICS LEGEND (NET) - LEVEL 1			
SPACE NAME	ROOM #	AREA	Level
TOTAL GROSS AREA	---	3,545 SF	SF
OPEN OFFICE AREA	100	175 SF	Level 1
MEETING ROOM	101	131 SF	Level 1
CHEMICAL ANALYSIS	102	275 SF	Level 1
MATERIAL TEST	103	273 SF	Level 1
OFFICE	104	132 SF	Level 1
OFFICE	105	132 SF	Level 1
OFFICE	106	130 SF	Level 1
CLEANING STORE ROOM	107	30 SF	Level 1
MEN'S R.R.	108	51 SF	Level 1
WOMEN'S R.R.	109	51 SF	Level 1
ELECTRICAL ROOM	110	82 SF	Level 1
STORE ROOM	111	677 SF	Level 1
KITCHENETTE	112	77 SF	Level 1

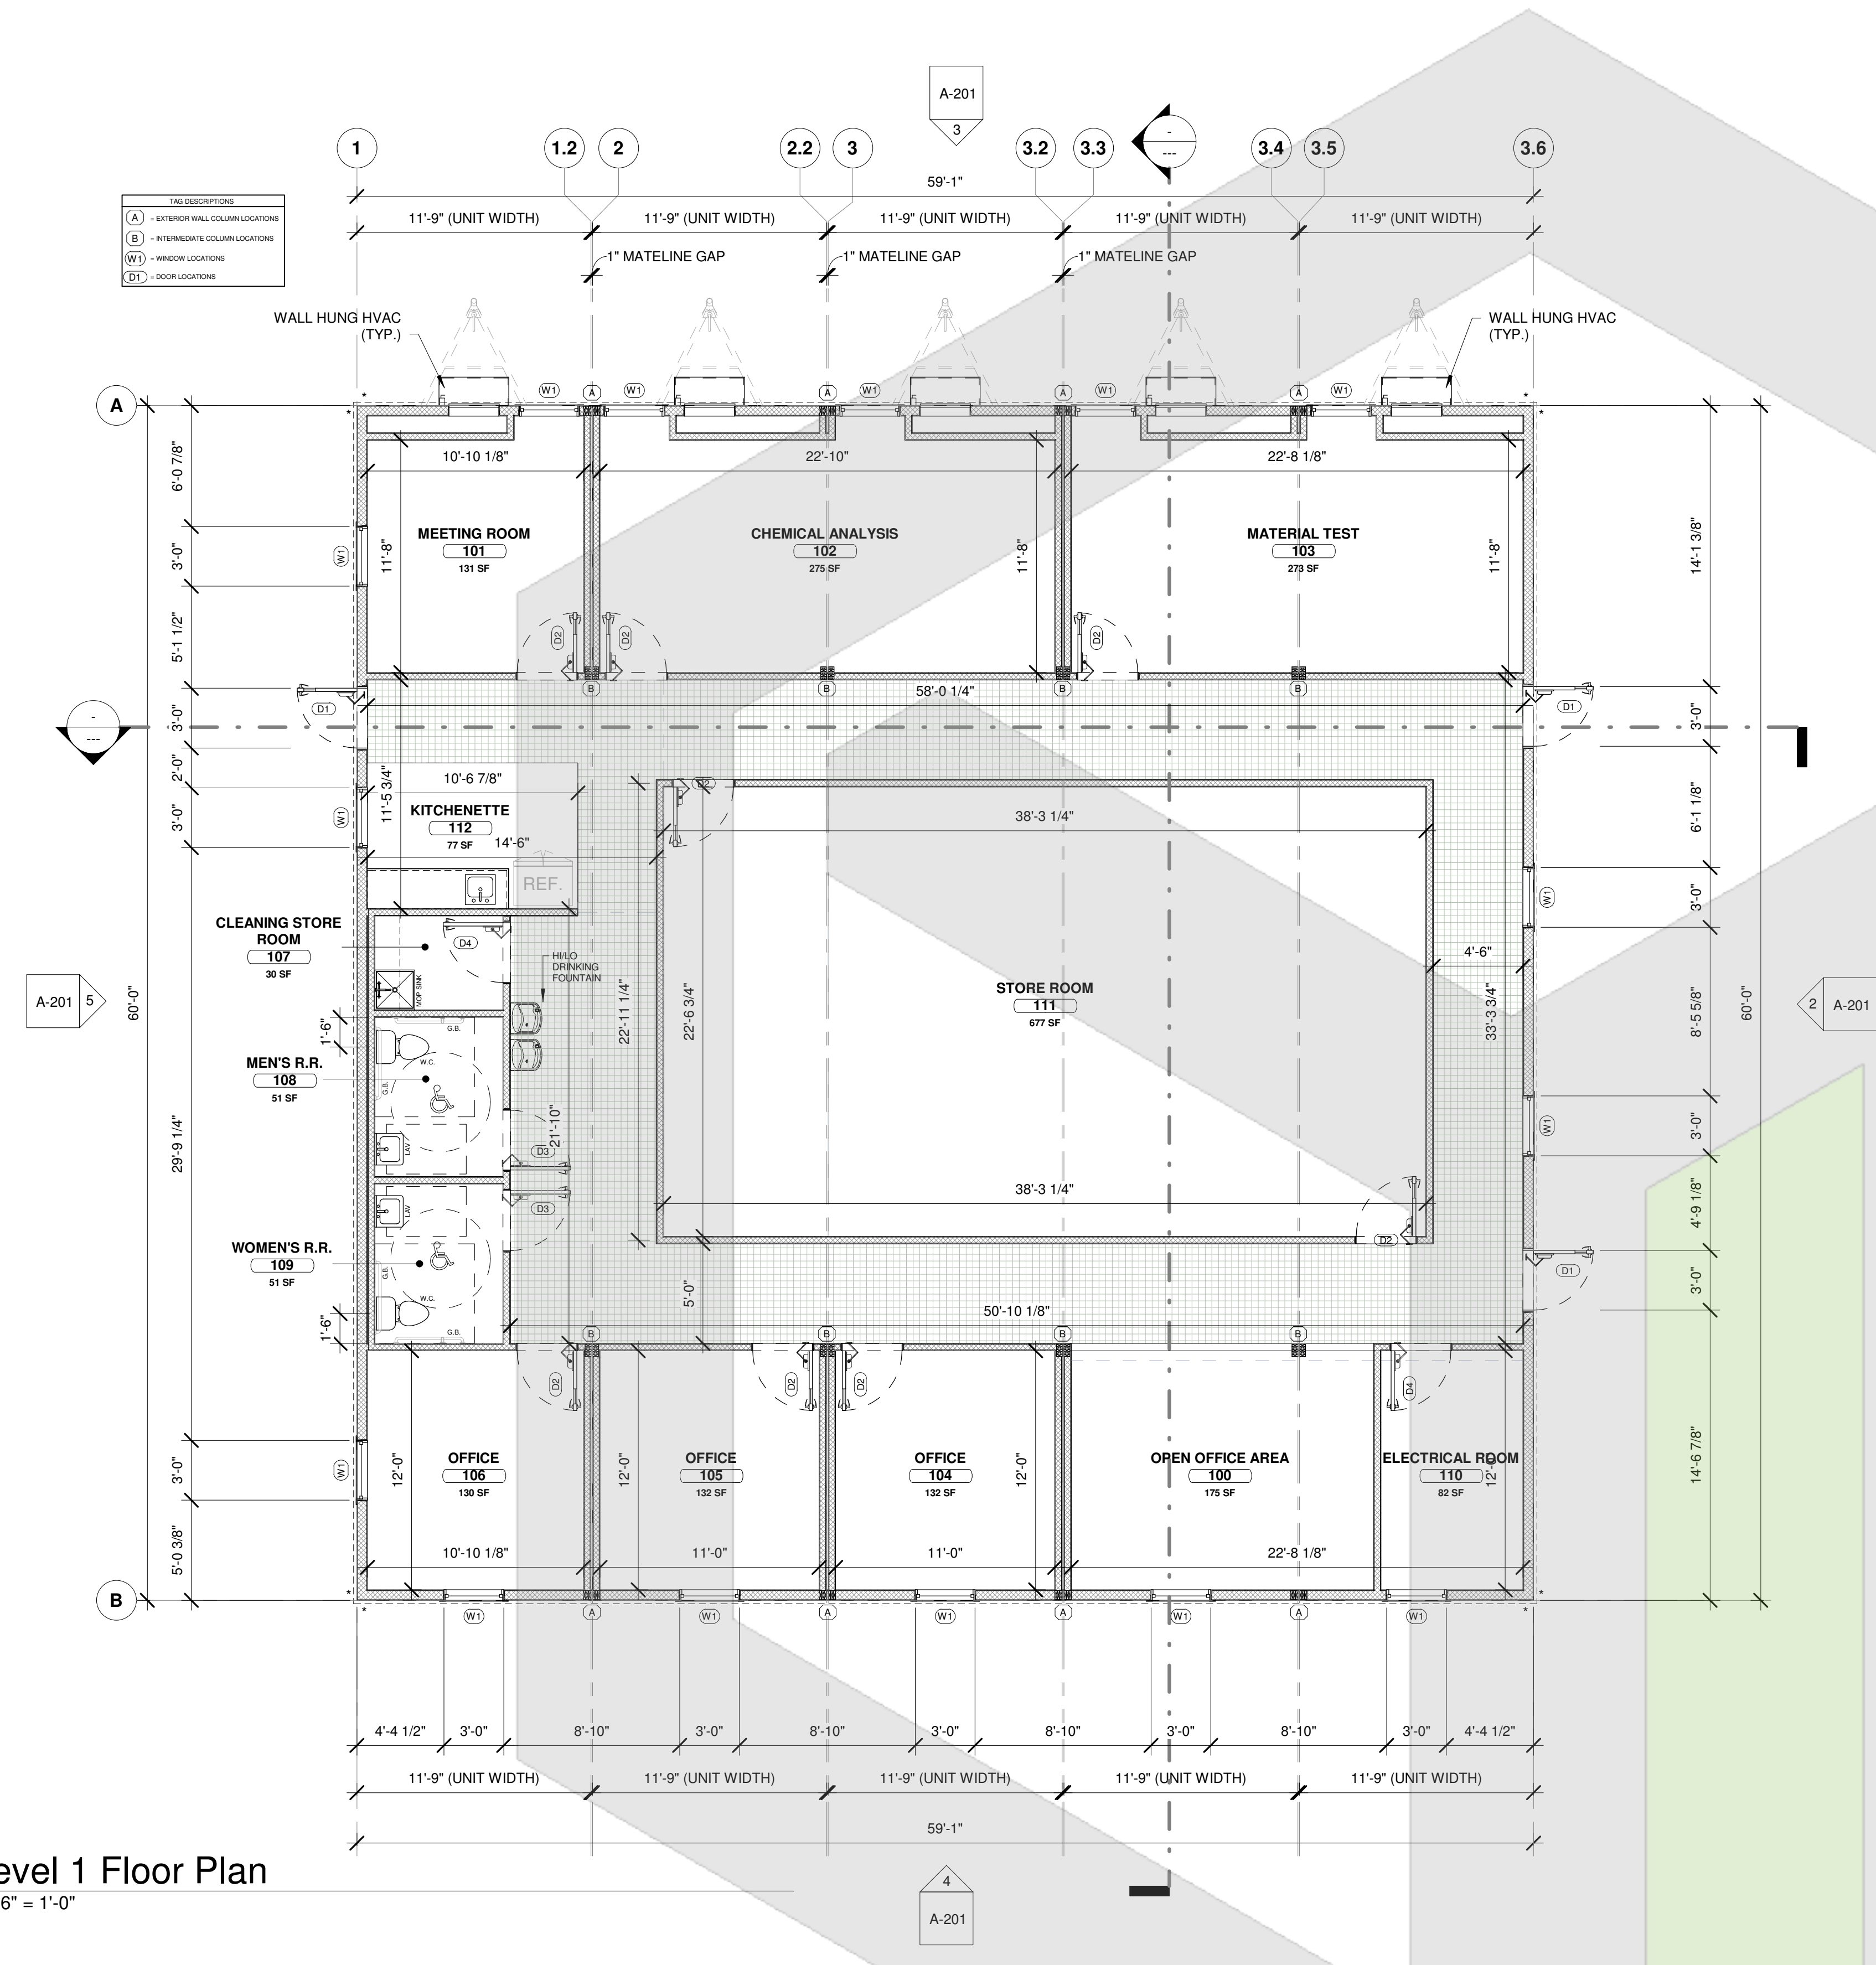

1 Level 1 Floor Plan
3/16" = 1'-0"

DOOR SCHEDULE																
MARK	QTY	DOOR DESCRIPTION	DOOR				GLAZING		FRAME		HARDWARE GROUP	ROUGH OPENING		ENVELOPE		COMMENTS
			WD	HGT	THK	MATERIAL	FINISH	TYPE	FINISH	WD		HGT	U-VALUE	LITE SHGC		
D1	3	36x80 EXTERIOR STEEL DOOR	3'-0"	7'-1"	0'-1 3/4"	METAL INSULATED	PAINT	1/4" TEMPERED	WELDED	PAINT		3'-4 1/4"	7'-2 1/8"	.37 DEFAULT	.40	6x30 VISION PANEL ENTRY DOOR
D2	8	36x80 INTERIOR WOOD DOOR	3'-0"	6'-8"	0'-1 3/4"	WOOD - SOLID CORE	EMBOSSED	N/A	TIMELY			3'-1 1/4"	7'-1"	--	--	INTERIOR OFFICE DOOR
D3	2	36x80 INTERIOR WOOD DOOR	3'-0"	6'-8"	0'-1 3/4"	WOOD - SOLID CORE	EMBOSSED	N/A	TIMELY			3'-1 1/4"	7'-1"	--	--	INTERIOR RESTROOM DOOR
D4	2	36x80 INTERIOR WOOD DOOR	3'-0"	6'-8"	0'-1 3/4"	WOOD - SOLID CORE	EMBOSSED	N/A	TIMELY			3'-1 1/4"	7'-1"	--	--	INTERIOR STORAGE ROOM DOOR

WINDOW SCHEDULE															
TYPE	QTY	DESCRIPTION	MFR.	MODEL	GLAZING		SILL HGT.	HEAD HGT.	RO WD.	RO HGT.	U VALUE	SHGC	COMMENTS	WINDOW AREA	
					SIZE WD.	SIZE HGT.									
W1	15	36x60 VINYL FRAME - VERTICAL SLIDE			DUAL GLAZED LOW-E W/ARGON	3'-0"	5'-0"	3'-0"	8'-0"	37"	61"	.29	.40	PRE-PAINTED INTERIOR TRIM	16 SF