

**MAINTENANCE
ADMINISTRATION BUILDING**


REV DATE DESCRIPTION

DRAWN BY: BLOK
DATE: 11/14/19

FLOOR PLAN

A-101

STATISTICS LEGEND (NET) - LEVEL 1			
SPACE NAME	ROOM #	AREA	Level
TOTAL GROSS AREA	---	3,545 SF	SF
OFFICE	101	132 SF	Level 1
STORE ROOM AREA	102	1,591 SF	Level 1
OFFICE	103	131 SF	Level 1
OFFICE	104	133 SF	Level 1
OFFICE	105	133 SF	Level 1
OFFICE	106	133 SF	Level 1
OFFICE	107	131 SF	Level 1
KITCHENETTE	108	101 SF	Level 1
OFFICE	109	132 SF	Level 1
OFFICE	110	132 SF	Level 1
OFFICE	111	130 SF	Level 1
CLEANING STORE ROOM	112	30 SF	Level 1
MEN'S R.R.	113	51 SF	Level 1
WOMEN'S R.R.	114	51 SF	Level 1
BOARD ROOM	115	130 SF	Level 1

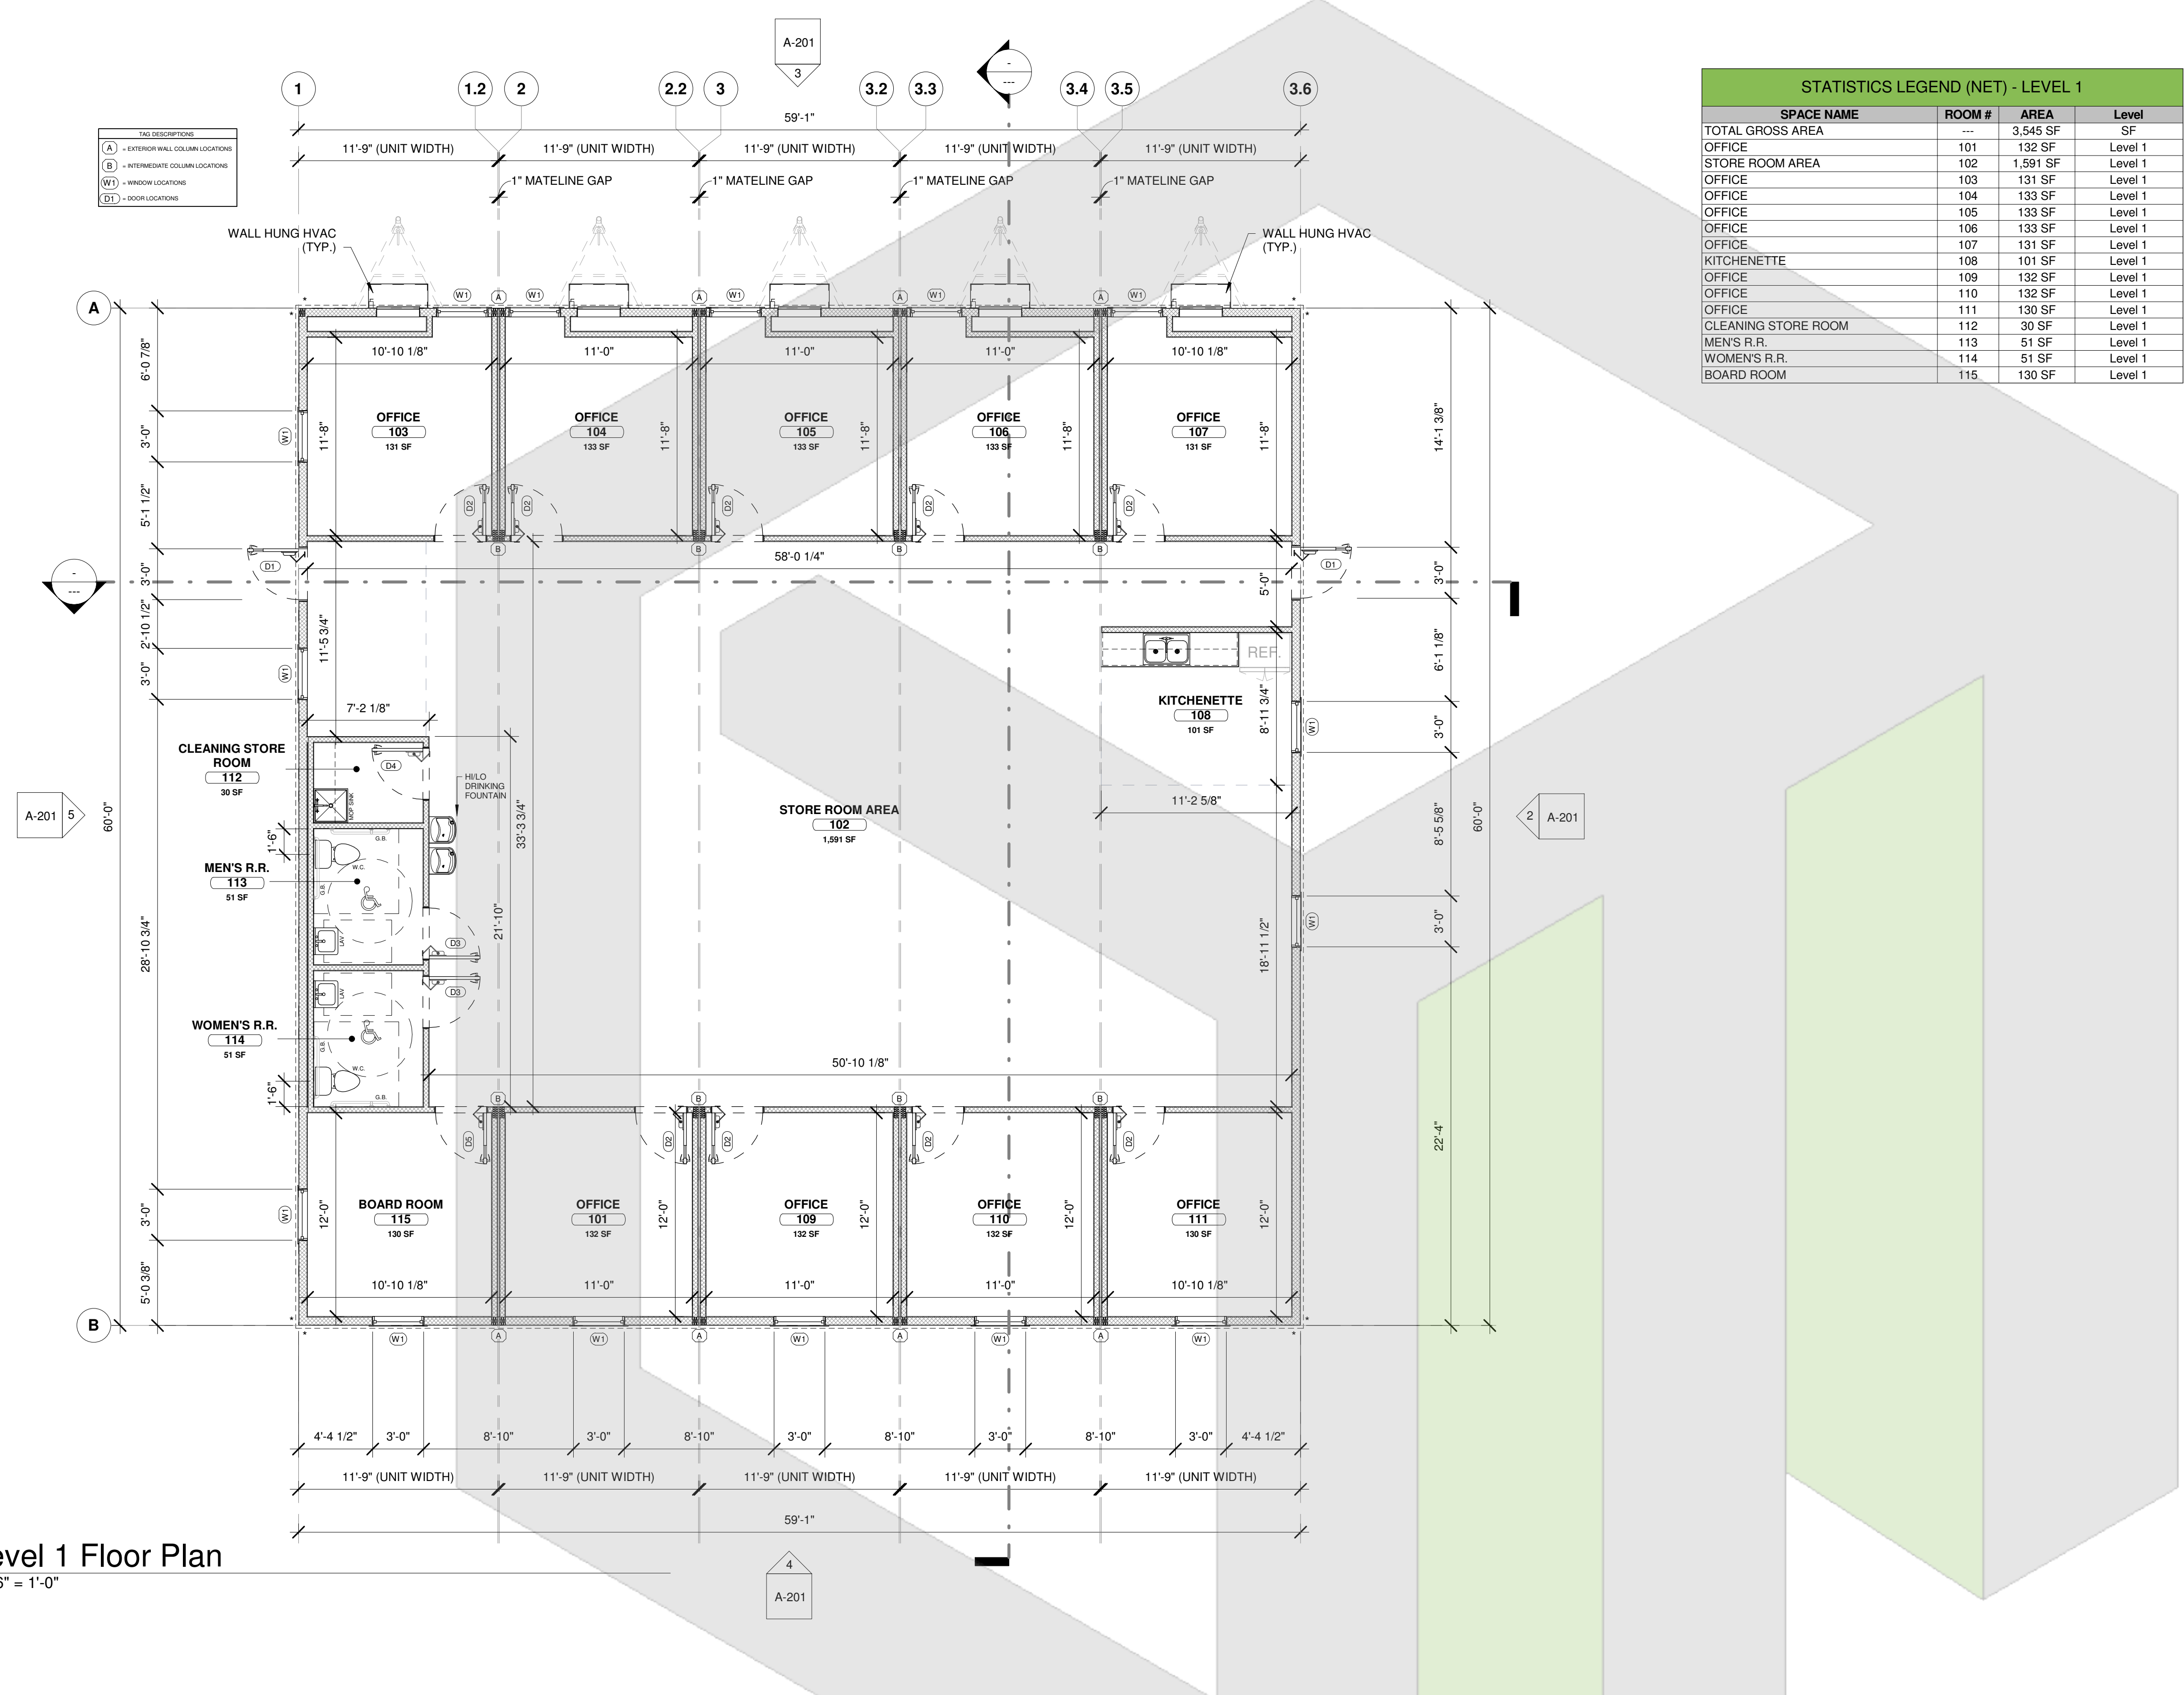

1 Level 1 Floor Plan
3/16" = 1'-0"

DOOR SCHEDULE																
MARK	QTY	DOOR DESCRIPTION	WD	HGT	THK.	MATERIAL	FINISH	GLAZING	FRAME TYPE	FINISH	HARDWARE GROUP	ROUGH OPENING WD	ROUGH OPENING HGT	ENVELOPE U-VALUE	ENVELOPE LITE SHGC	COMMENTS
D1	2	36x80 EXTERIOR STEEL DOOR	3'-0"	7'-1"	0" - 1 3/4"	METAL INSULATED	PAINT	1/4" TEMPERED	WELDED	PAINT		3' - 4 1/4"	7' - 2 1/8"	.37 DEFAULT	.40	6x30 VISION PANEL ENTRY DOOR
D2	9	36x80 INTERIOR WOOD DOOR	3'-0"	6'-8"	0" - 1 3/4"	WOOD - SOLID CORE	EMBOSSSED	N/A	TIMELY			3' - 1 1/4"	7' - 1"			INTERIOR OFFICE DOOR
D3	2	36x80 INTERIOR WOOD DOOR	3'-0"	6'-8"	0" - 1 3/4"	WOOD - SOLID CORE	EMBOSSSED	N/A	TIMELY			3' - 1 1/4"	7' - 1"			INTERIOR RESTROOM DOOR
D4	1	36x80 INTERIOR WOOD DOOR	3'-0"	6'-8"	0" - 1 3/4"	WOOD - SOLID CORE	EMBOSSSED	N/A	TIMELY			3' - 1 1/4"	7' - 1"			INTERIOR STORAGE ROOM DOOR
D5	1	36x80 INTERIOR WOOD DOOR	3'-0"	6'-8"	0" - 1 3/4"	WOOD - SOLID CORE	EMBOSSSED	N/A	TIMELY			3' - 1 1/4"	7' - 1"			INTERIOR OFFICE DOOR

WINDOW SCHEDULE															
TYPE MARK	QTY.	DESCRIPTION	MFR.	MODEL	GLAZING	SIZE WD.	SIZE HGT.	SILL HGT.	HEAD HEIGHT	RO WD.	RO HGT.	U VALUE	SHGC	COMMENTS	WINDOW AREA
W1	15	36x60 VINYL FRAME - VERTICAL SLIDE			DUAL GLAZE LOW-E W/ARGON	3'-0"	5'-0"	3'-0"	8'-0"	37"	61"	.29	.40	PRE-PAINTED INTERIOR TRIM	16 SF