


**SAMPLE OFFICE 24 X 48**

REV DATE DESCRIPTION

DRAWN BY: BLOK  
DATE: 11/14/19

**FLOOR PLAN**

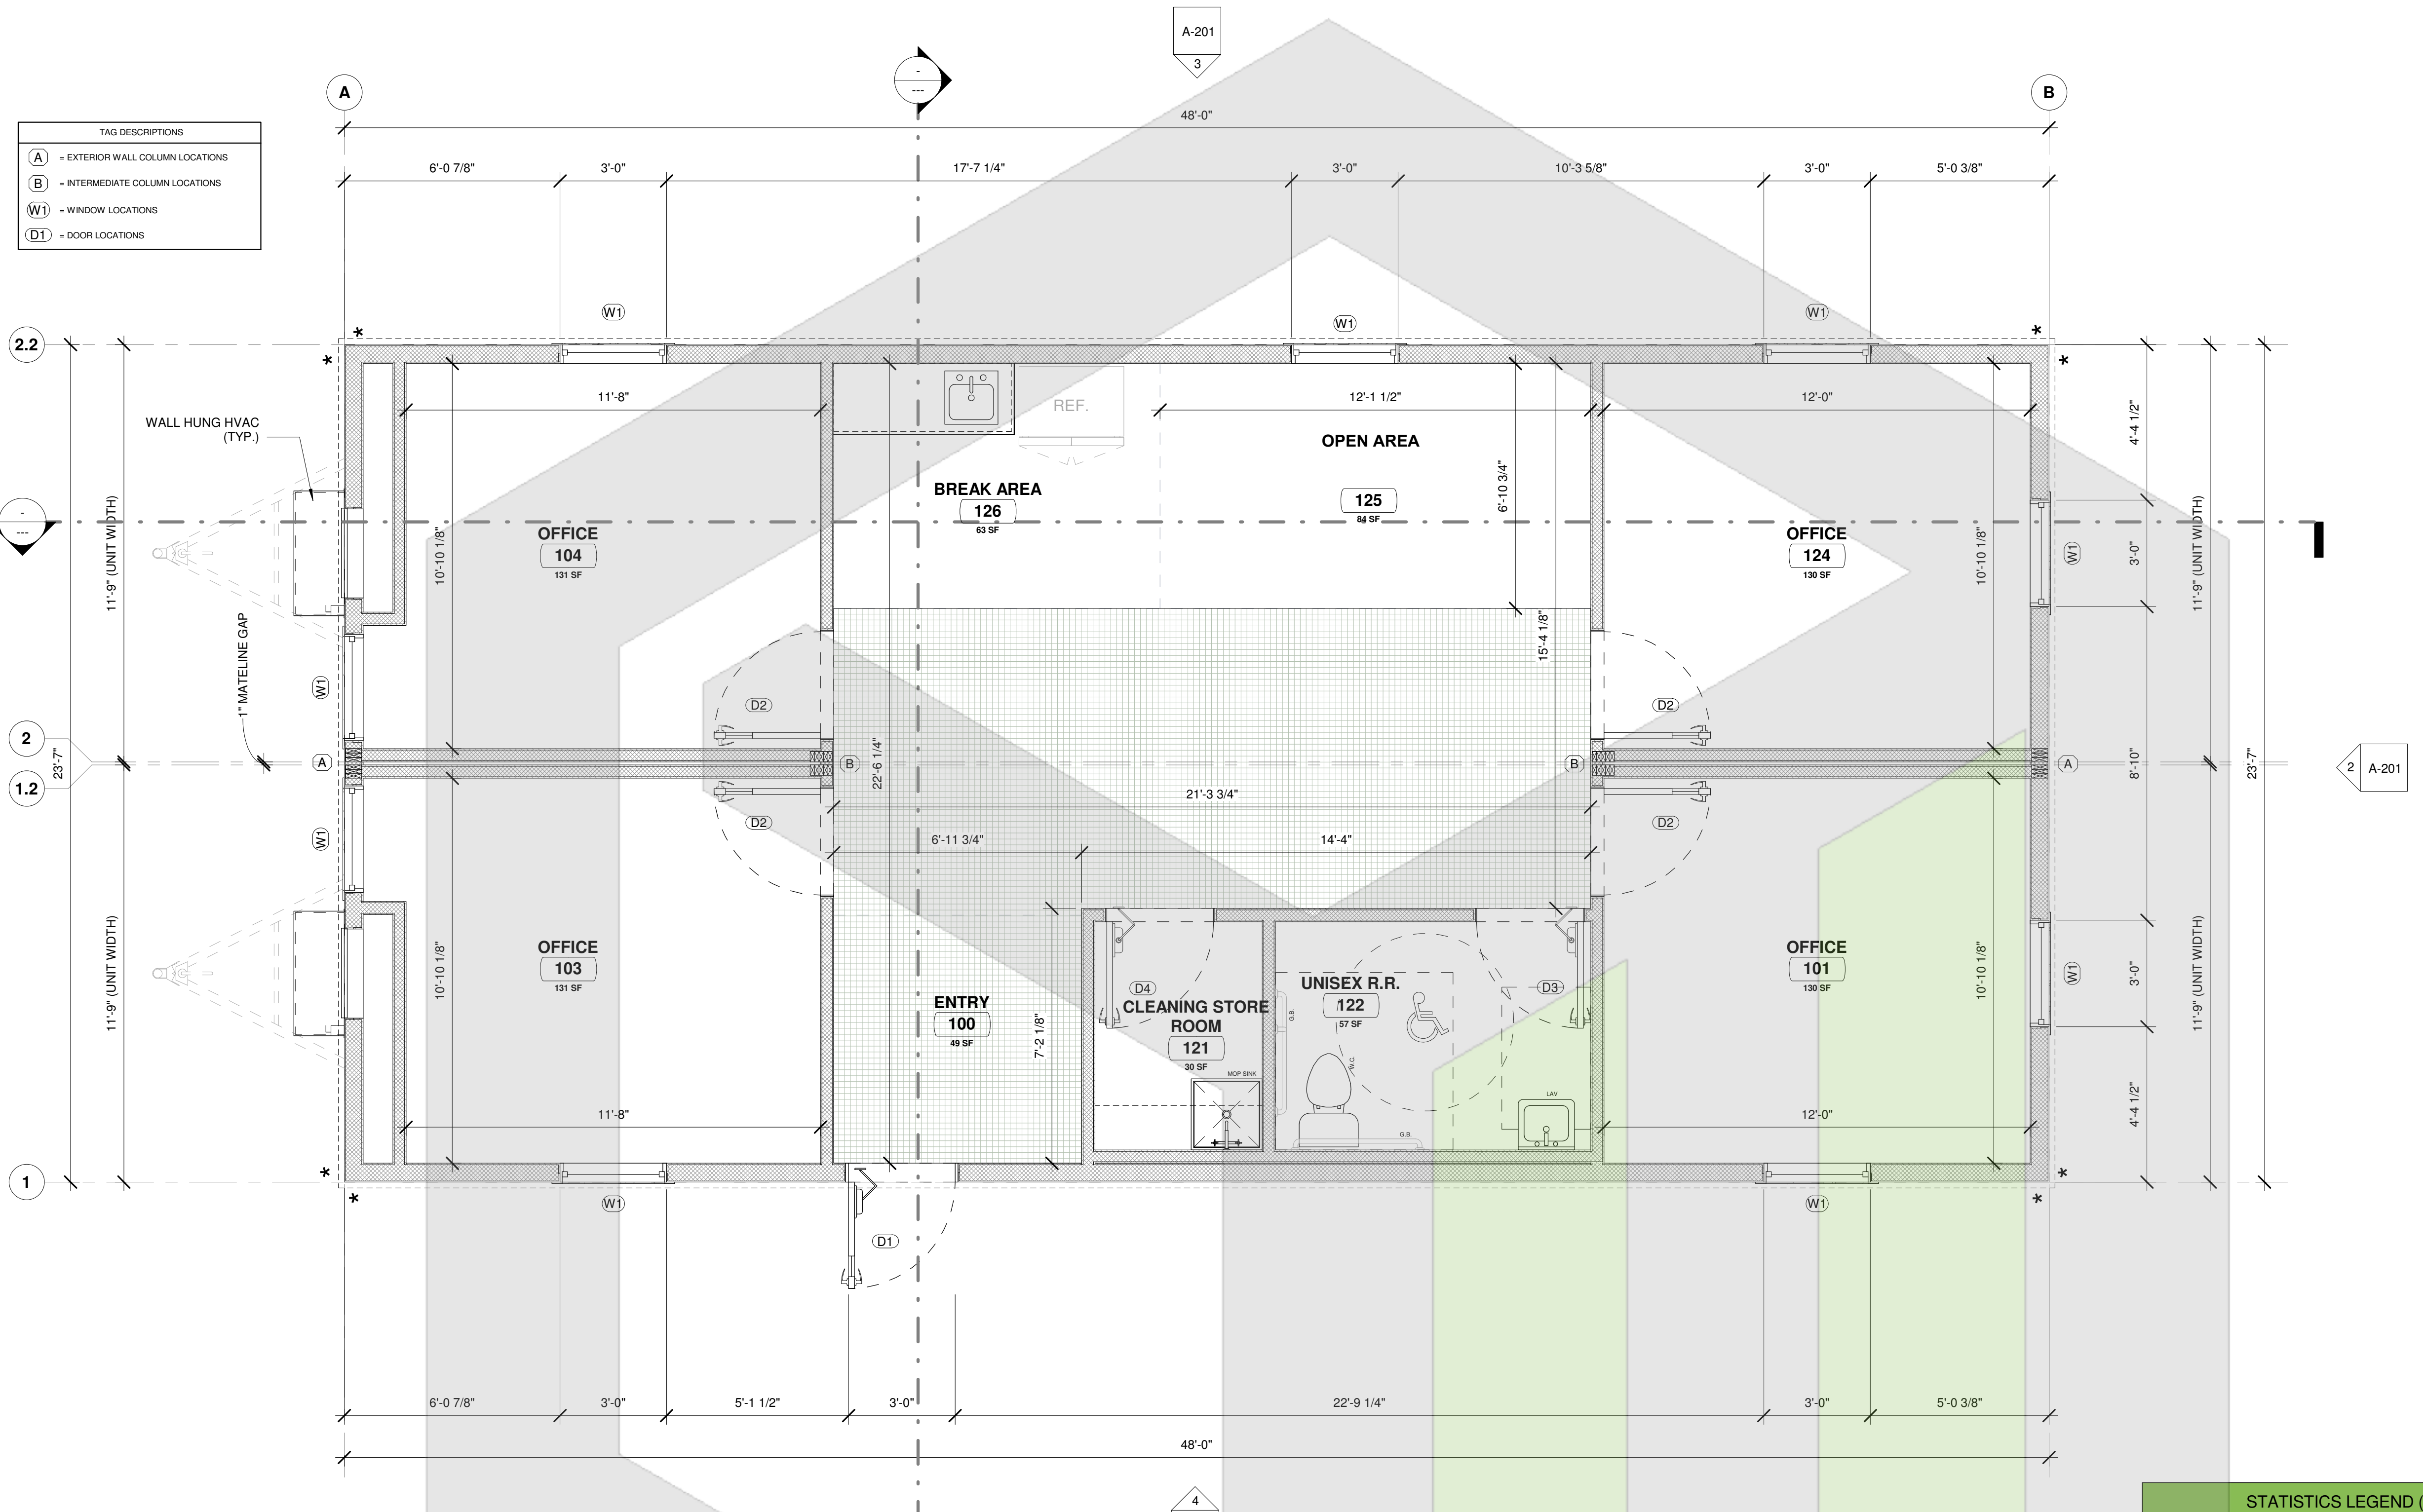

**1 Level 1 Floor Plan**  
3/8" = 1'-0"

STATISTICS LEGEND (NET) - LEVEL 1			
SPACE NAME	ROOM #	AREA	Level
TOTAL GROSS AREA	---	1,132 SF	SF
ENTRY	100	49 SF	Level 1
OFFICE	101	130 SF	Level 1
OFFICE	103	131 SF	Level 1
OFFICE	104	131 SF	Level 1
CLEANING STORE ROOM	121	30 SF	Level 1
UNISEX R.R.	122	57 SF	Level 1
OFFICE	124	130 SF	Level 1
WAREHOUSE PARTS AND TOOLS	125	84 SF	Level 1
BREAK AREA	126	63 SF	Level 1

DOOR SCHEDULE																
MARK	QTY	DOOR DESCRIPTION	WD	HGT	THK.	MATERIAL	FINISH	GLAZING	TYPE	FRAME FINISH	HARDWARE GROUP	ROUGH OPENING WD	ROUGH OPENING HGT	ENVELOPE U-VALUE	ENVELOPE LITE SHGC	COMMENTS
D1	1	36x80 EXTERIOR STEEL DOOR	3'-0"	7'-11"	0'-1 3/4"	METAL-INSULATED	PAINT	1/4" TEMPERED	WELDED	PAINT		3'-4 1/4"	7'-2 1/8"	.37 DEFAULT	.40	6x30 VISION PANEL ENTRY DOOR
D2	4	36x80 INTERIOR WOOD DOOR	3'-0"	6'-8"	0'-1 3/4"	WOOD - SOLID CORE	EMBOSSSED	N/A	TIMELY			3'-1 1/4"	7'-11"			INTERIOR OFFICE DOOR
D3	1	36x80 INTERIOR WOOD DOOR	3'-0"	6'-8"	0'-1 3/4"	WOOD - SOLID CORE	EMBOSSSED	N/A	TIMELY			3'-1 1/4"	7'-11"			INTERIOR RESTROOM DOOR
D4	1	36x80 INTERIOR WOOD DOOR	3'-0"	6'-8"	0'-1 3/4"	WOOD - SOLID CORE	EMBOSSSED	N/A	TIMELY			3'-1 1/4"	7'-11"			INTERIOR STORAGE ROOM DOOR

WINDOW SCHEDULE															
TYPE MARK	QTY.	DESCRIPTION	MFR.	MODEL	GLAZING	SIZE WD.	SIZE HGT.	SILL HGT.	HEAD HEIGHT	RO WD.	RO HGT.	U VALUE	SHGC	COMMENTS	WINDOW AREA
W1	9	36x60 VINYL FRAME - VERTICAL SLIDE			DUAL GLAZE LOW-E W/ARGON	3'-0"	5'-0"	3'-0"	8'-0"	37"	61"	.29	.40	PRE-PAINTED INTERIOR TRIM	16 SF

OWNERSHIP OF DOCUMENTS: This document and the ideas and designs incorporated herein, as an instrumented service, is the property of BLOKMODULAR and is NOT to be used in whole or in part for any other project without written permission of BLOKMODULAR.