


OVERSHEIP OF DOCUMENTS: This document and the ideas and designs incorporated herein, as an instrument of service, is the property of BLOK MODULAR and is not to be used in whole or in part for any other project without permission of BLOK MODULAR.

REV DATE DESCRIPTION

DRAWN BY: BLOK
DATE: 11/14/19

FLOOR PLAN

STATISTICS LEGEND (NET) - LEVEL 1			
SPACE NAME	ROOM #	AREA	Level
TOTAL GROSS AREA	---	470 SF	SF
OPEN OFFICE AREA	102	101 SF	Level 1
OFFICE	105	56 SF	Level 1

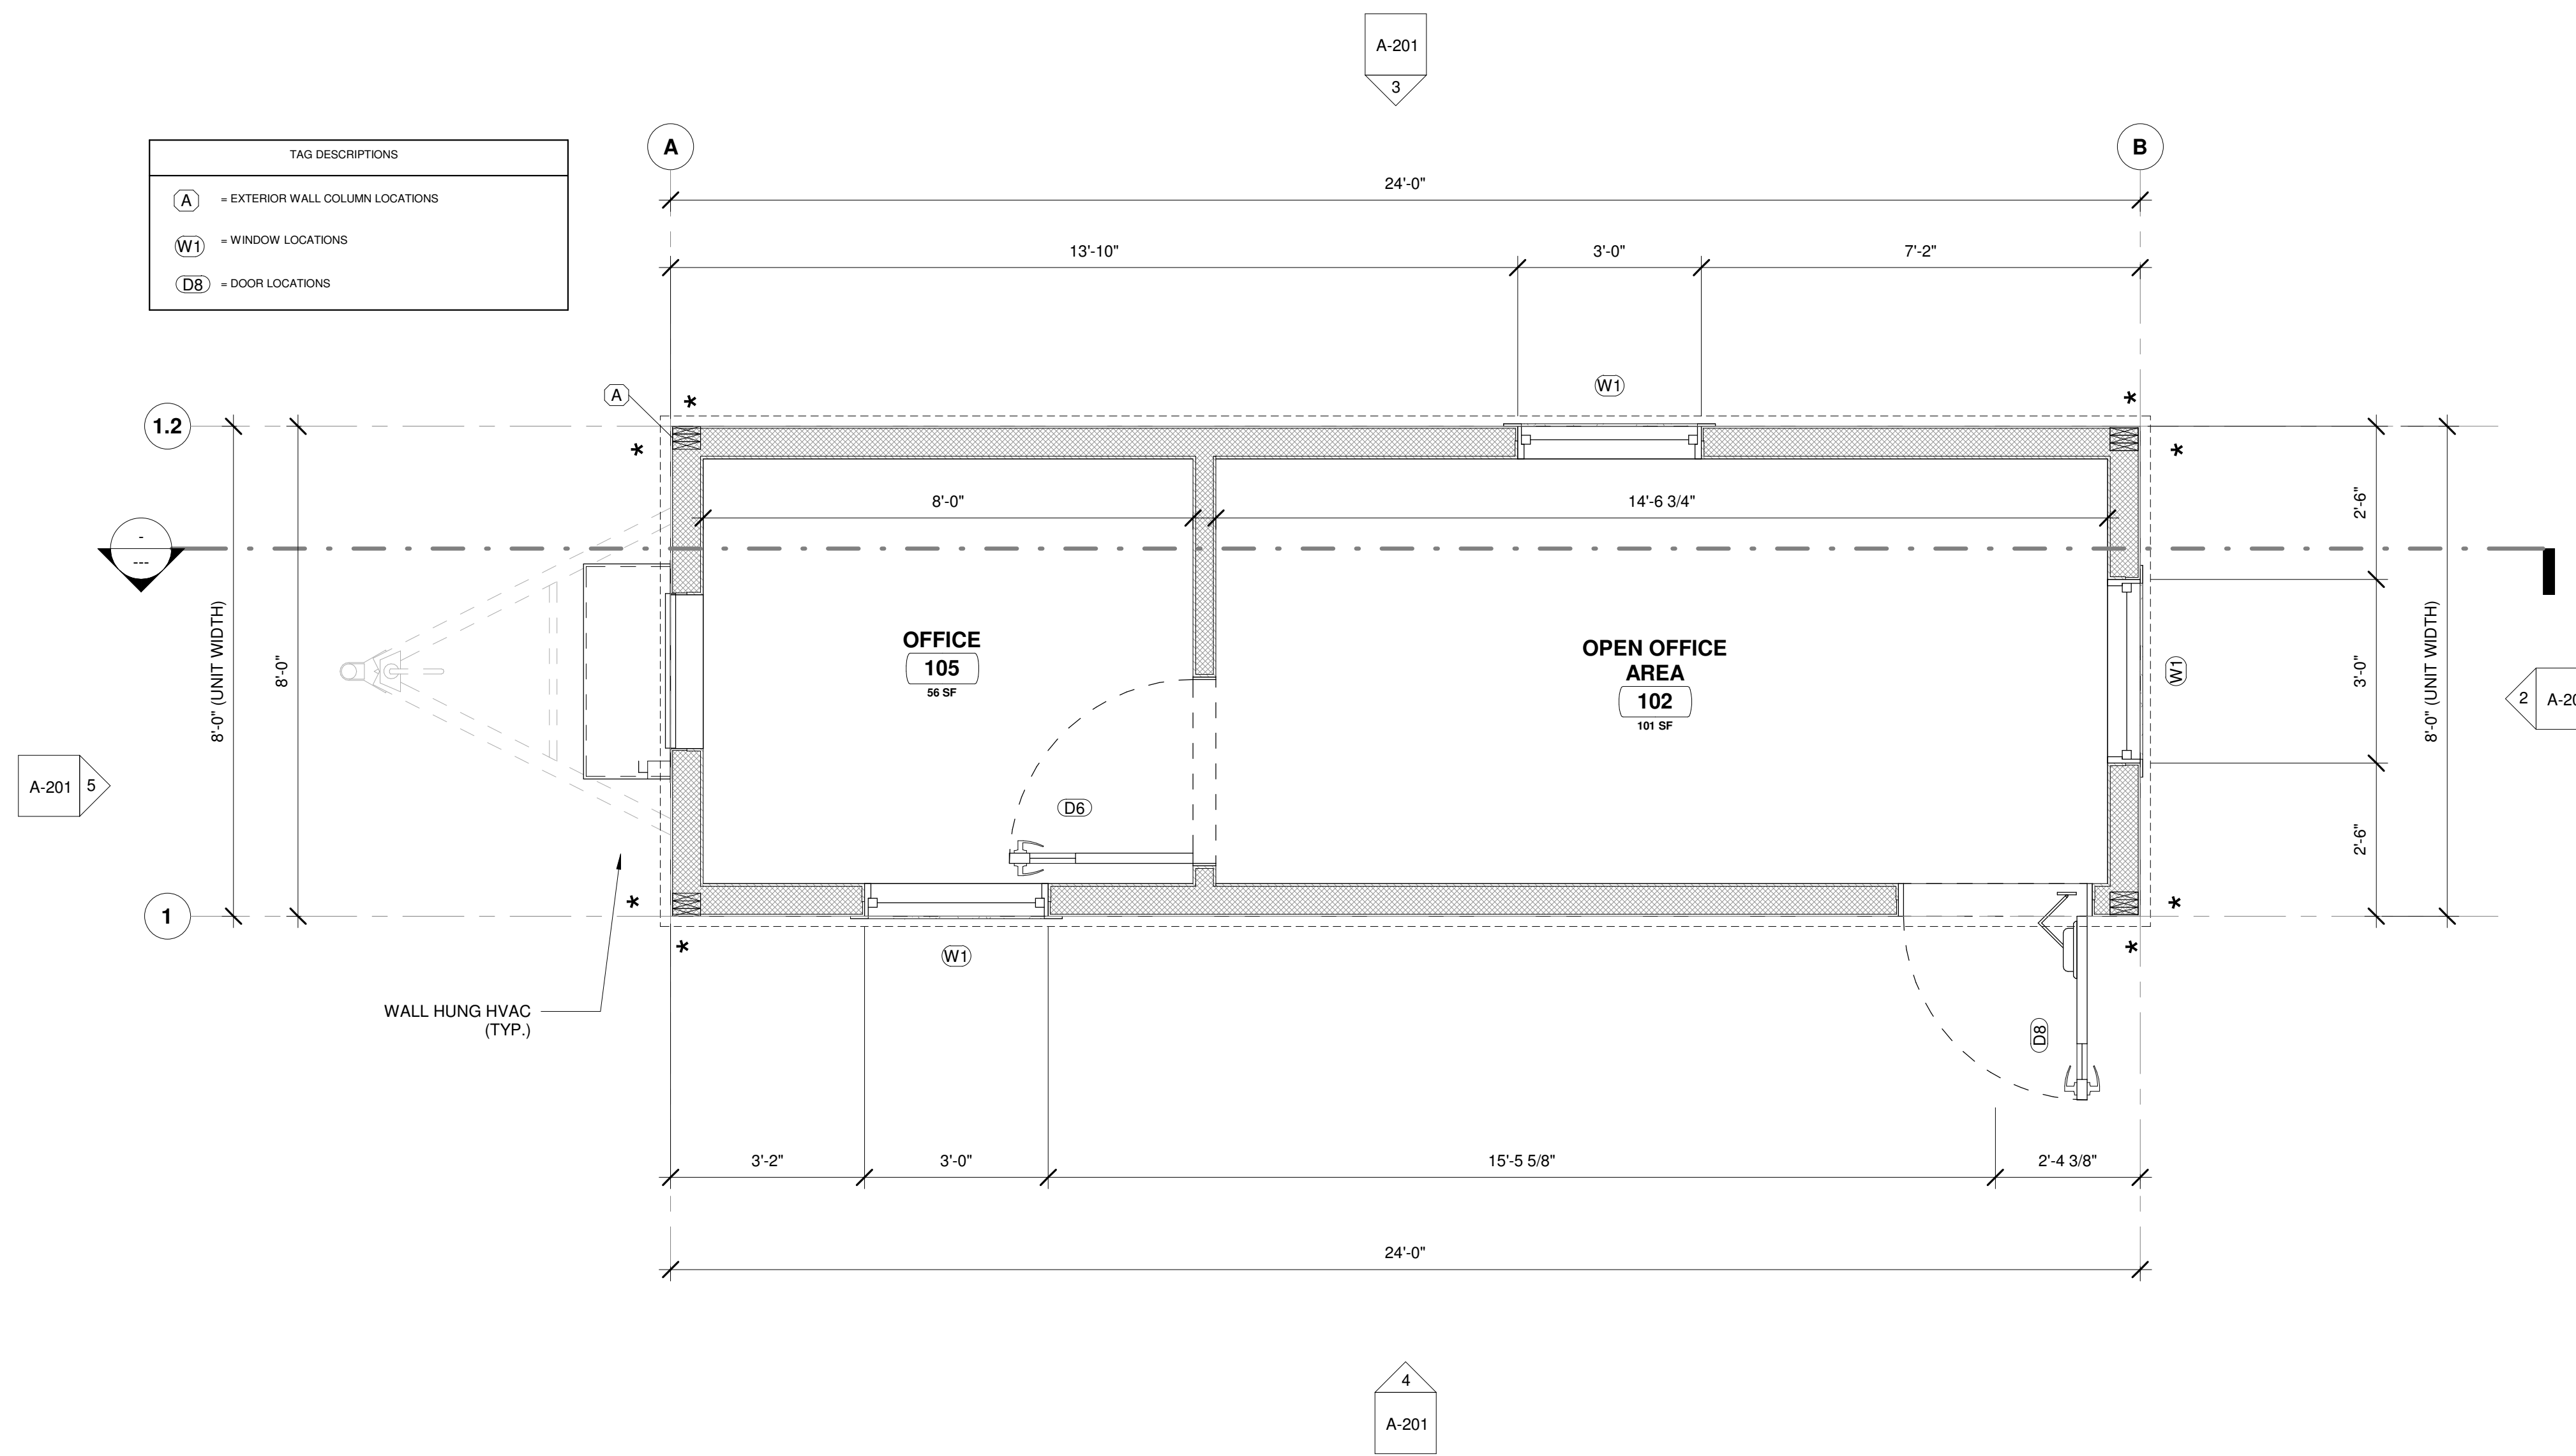

1 Level 1 Floor Plan
1/2" = 1'-0"

DOOR SCHEDULE															
MARK	QTY	DOOR DESCRIPTION	DOOR				FRAME		HARDWARE GROUP	ROUGH OPENING		ENVELOPE		COMMENTS	
			WD	HGT	THK	MATERIAL	FINISH	GLAZING		TYPE	FINISH	WD	HGT		U-VALUE
D6	1	36x80 INTERIOR WOOD DOOR	3'-0"	6'-8"	0'-1 3/4"	WOOD - SOLID CORE	EMBOSSED	N/A	TIMELY		3'-1 1/4"	7'-1"	--	--	INTERIOR OFFICE DOOR
D8	1	36x80 EXTERIOR STEEL DOOR	3'-0"	7'-1"	0'-1 3/4"	METAL INSULATED	PAINTE	1/4" TEMPERED	WELDED	PAINTE	3'-4 1/4"	7'-2 1/8"	.37 DEFAULT	.40	6x30 VISION PANEL/ENTRY DOOR

WINDOW SCHEDULE															
TYPE MARK	QTY	DESCRIPTION	MFR.	MODEL	GLAZING	SIZE		SILL HGT.	HEAD HEIGHT	RO WD.	RO HGT.	U VALUE	SHGC	COMMENTS	WINDOW AREA
						WD.	HGT.								
W1	3	36x60 VINYL FRAME - VERTICAL SLIDE			DUAL GLAZE LOW-E W/ARGON	3'-0"	5'-0"	3'-0"	8'-0"	37"	61"	.29	.40	PRE-PAINTED INTERIOR TRIM	16 SF