


**SAMPLE ADMINISTRATION
BUILDING**

REV	DATE	DESCRIPTION

DRAWN BY: BLOK
DATE: 11/14/19

FLOOR PLAN

STATISTICS LEGEND (NET) - LEVEL 1			
SPACE NAME	ROOM #	AREA	Level
TOTAL GROSS AREA	---	4,965 SF	SF
RECEPTION AREA	100	170 SF	Level 1
BOARD ROOM	101	272 SF	Level 1
OPEN OFFICE AREA	102	436 SF	Level 1
OFFICE	103	131 SF	Level 1
OFFICE	104	133 SF	Level 1
OFFICE	105	133 SF	Level 1
OFFICE	106	133 SF	Level 1
OFFICE	107	133 SF	Level 1
OFFICE	108	133 SF	Level 1
OFFICE	109	131 SF	Level 1
OFFICE	110	136 SF	Level 1
OFFICE	111	136 SF	Level 1
OFFICE	112	132 SF	Level 1
OFFICE	113	132 SF	Level 1
OFFICE	114	132 SF	Level 1
OFFICE	115	132 SF	Level 1
OFFICE	116	130 SF	Level 1
BREAK ROOM	117	202 SF	Level 1
SERVER ROOM	118	102 SF	Level 1
GENERAL FILING ROOM	119	147 SF	Level 1
COPY AREA	120	95 SF	Level 1
CLEANING STORE ROOM	121	34 SF	Level 1
MEN'S R.R.	122	57 SF	Level 1
WOMEN'S R.R.	123	57 SF	Level 1

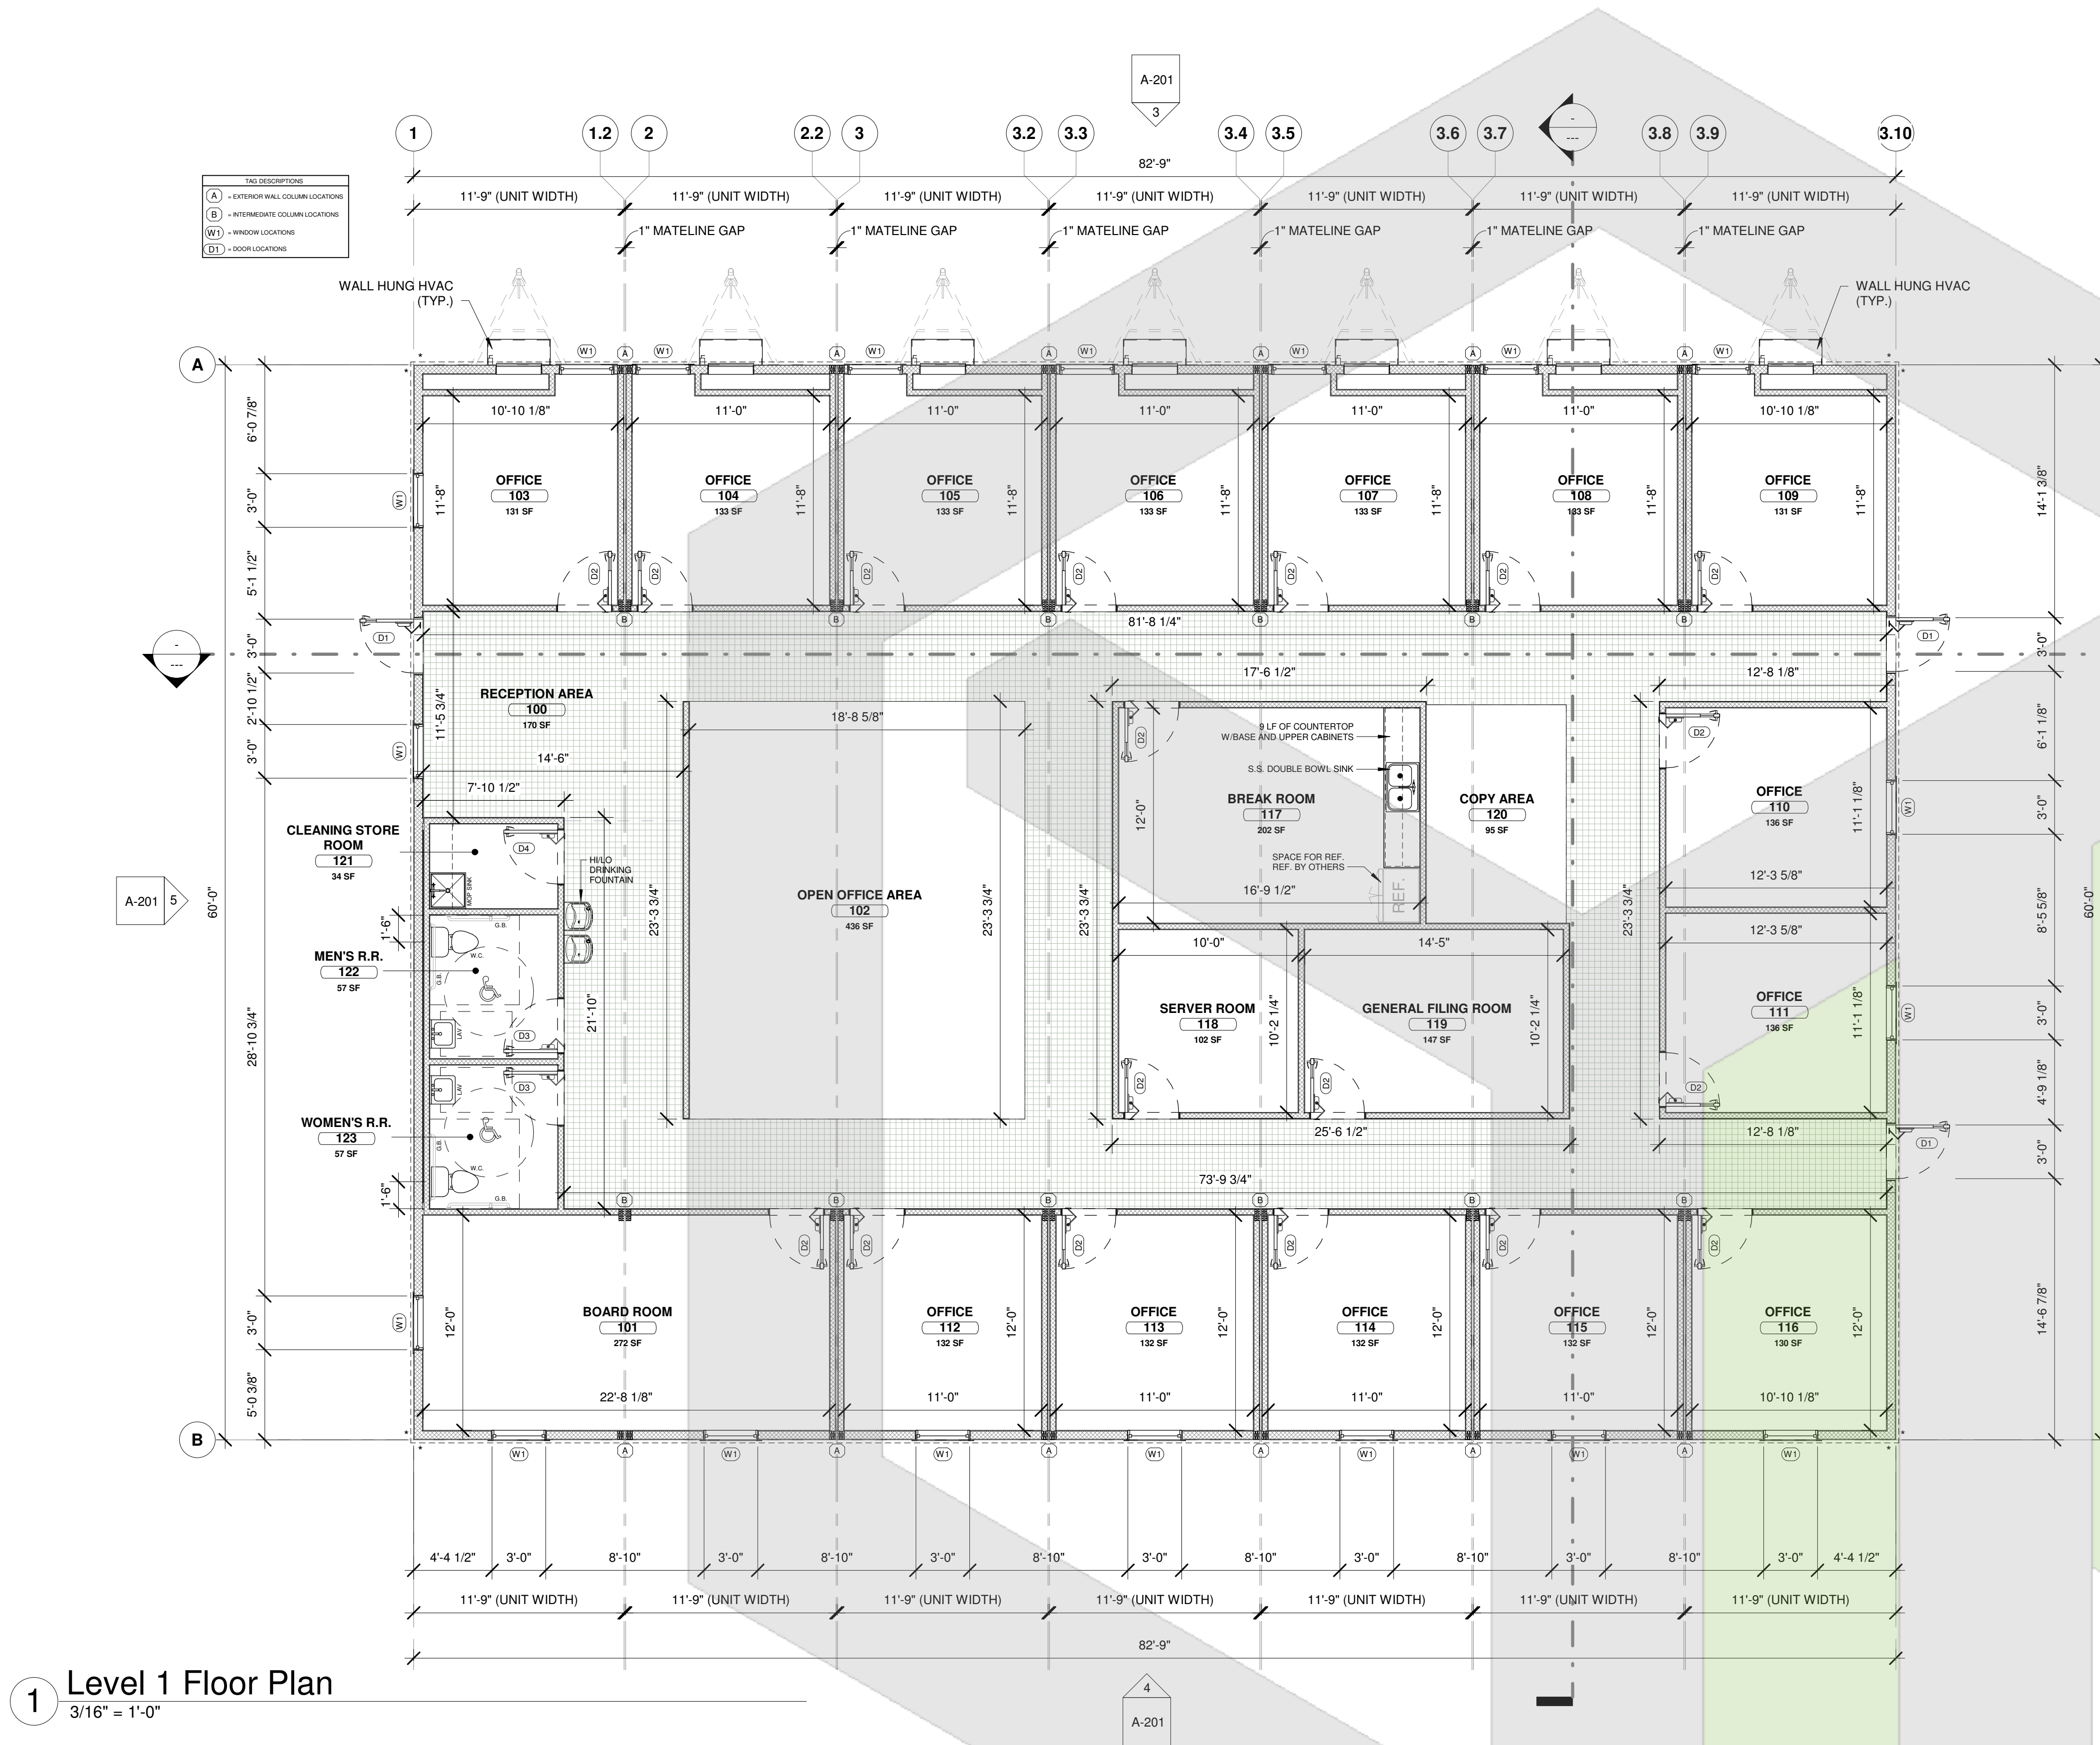

1 Level 1 Floor Plan
3/16" = 1'-0"

DOOR SCHEDULE																
MARK	QTY	DOOR DESCRIPTION	DOOR				FRAME			HARDWARE GROUP	ROUGH OPENING		ENVELOPE		COMMENTS	
			WD	HGT	THK.	MATERIAL	FINISH	GLAZING	TYPE		FINISH	WD	HGT	U-VALUE		LITE SHGC
D1	3	36x80 EXTERIOR STEEL DOOR	3'-0"	7'-1"	0'-1 3/4"	METAL INSULATED	PAINT	1/4" TEMPERED	WELDED	PAINT	3'-4 1/4"	7'-2 1/8"	.37	DEFAULT	.40	6x30 VISION PANEL ENTRY DOOR
D2	18	36x80 INTERIOR WOOD DOOR	3'-0"	6'-8"	0'-1 3/4"	WOOD - SOLID CORE	EMBOSSSED	N/A	TIMELY		3'-1 1/4"	7'-1"				INTERIOR OFFICE DOOR
D3	2	36x80 INTERIOR WOOD DOOR	3'-0"	6'-8"	0'-1 3/4"	WOOD - SOLID CORE	EMBOSSSED	N/A	TIMELY		3'-1 1/4"	7'-1"				INTERIOR RESTROOM DOOR
D4	1	36x80 INTERIOR WOOD DOOR	3'-0"	6'-8"	0'-1 3/4"	WOOD - SOLID CORE	EMBOSSSED	N/A	TIMELY		3'-1 1/4"	7'-1"				INTERIOR STORAGE ROOM DOOR

WINDOW SCHEDULE															
TYPE MARK	QTY.	DESCRIPTION	MFR.	MODEL	GLAZING		SILL HGT.	HEAD HEIGHT	RO WD.	RO HGT.	U VALUE	SHGC	COMMENTS	WINDOW AREA	
					SIZE WD.	SIZE HGT.									
W1	19	36x60 VINYL FRAME - VERTICAL SLIDE			DUAL GLAZE LOW-E W/ARGON	3'-0"	5'-0"	3'-0"	8'-0"	37"	61"	.29	.40	PRE-PAINTED INTERIOR TRIM	16 SF

OWNERSHIP OF DOCUMENTS: This document and the ideas and designs incorporated herein, are an instrumented service, is the property of BLOKMODULAR and is NOT to be used in whole or in part for any other project without written permission of BLOKMODULAR.