


**TRUCKSHOP
OFFICES**

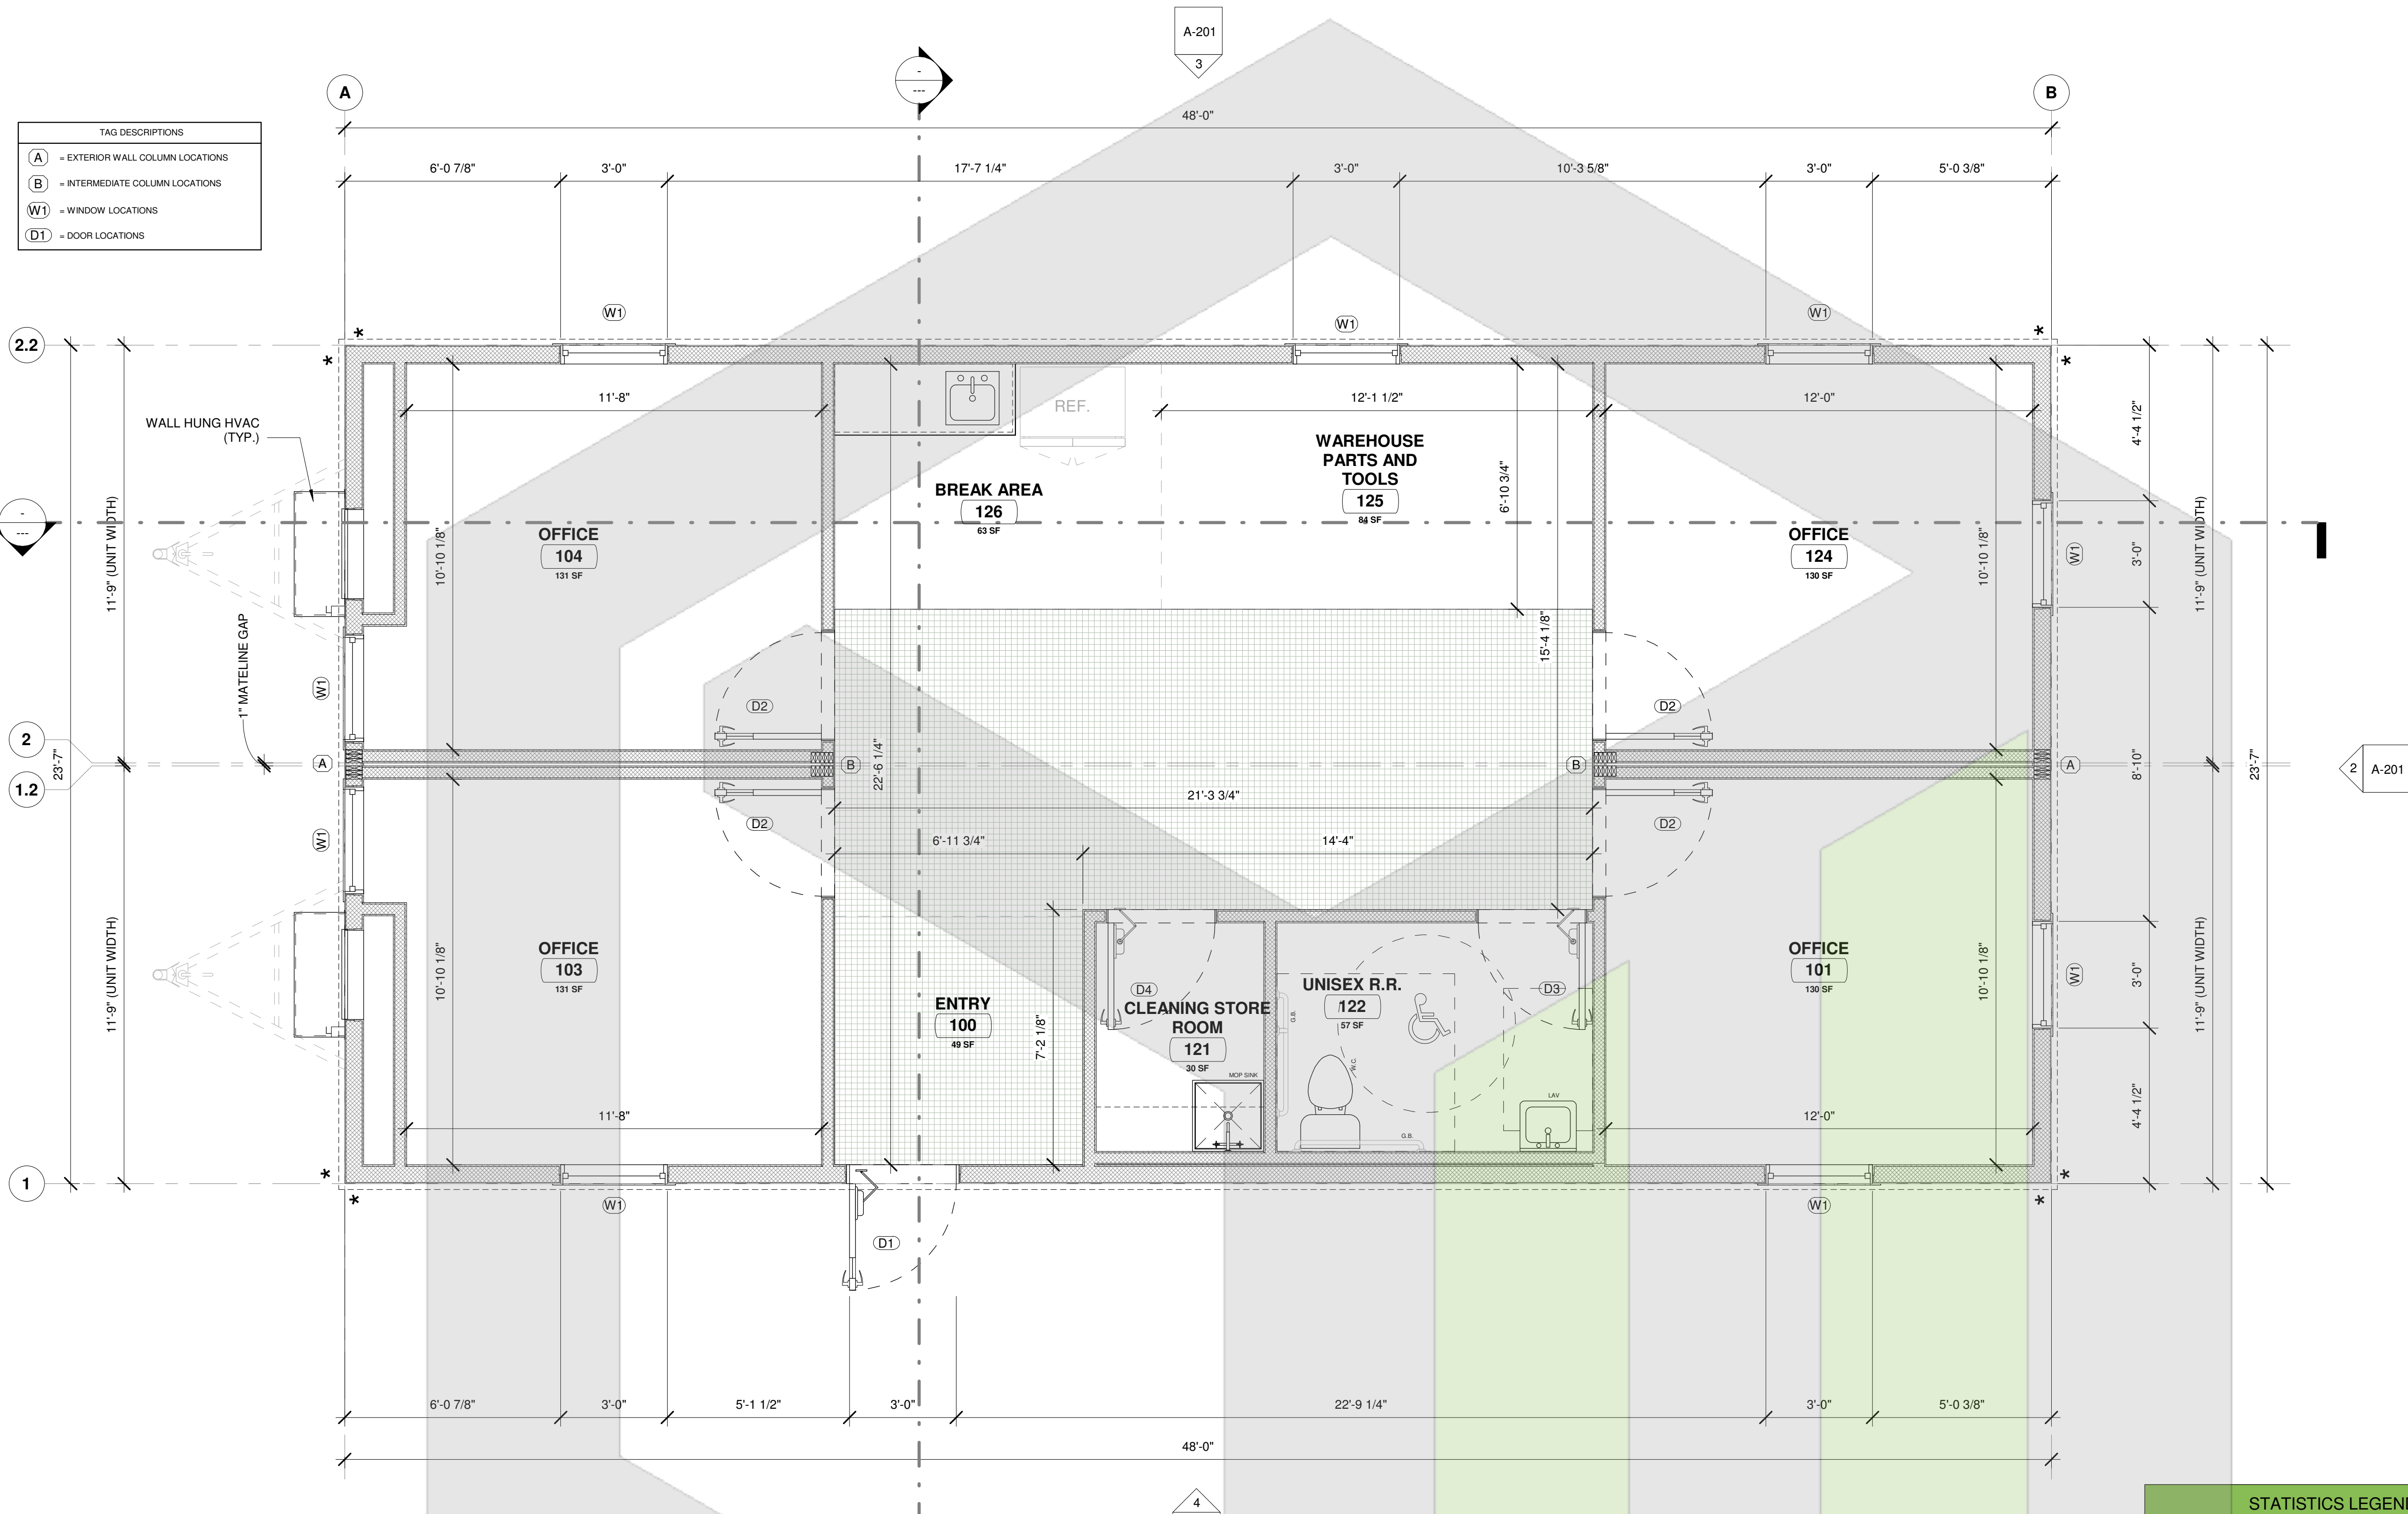

1 Level 1 Floor Plan
3/8" = 1'-0"

STATISTICS LEGEND (NET) - LEVEL 1			
SPACE NAME	ROOM #	AREA	Level
TOTAL GROSS AREA	---	1,132 SF	SF
ENTRY	100	49 SF	Level 1
OFFICE	101	130 SF	Level 1
OFFICE	103	131 SF	Level 1
OFFICE	104	131 SF	Level 1
CLEANING STORE ROOM	121	30 SF	Level 1
UNISEX R.R.	122	57 SF	Level 1
OFFICE	124	130 SF	Level 1
WAREHOUSE PARTS AND TOOLS	125	84 SF	Level 1
BREAK AREA	126	63 SF	Level 1

DOOR SCHEDULE																
MARK	QTY	DOOR DESCRIPTION	WD	HGT	THK.	MATERIAL	FINISH	GLAZING	FRAME	FRAME FINISH	HARDWARE GROUP	ROUGH OPENING WD	ROUGH OPENING HGT	ENVELOPE U-VALUE	ENVELOPE LITE SHGC	COMMENTS
D1	1	36x80 EXTERIOR STEEL DOOR	3'-0"	7'-11"	0'-1 3/4"	METAL-INSULATED	PAINT	1/4" TEMPERED	WELDED	PAINT		3'-4 1/4"	7'-2 1/8"	.37 DEFAULT	.40	6x30 VISION PANEL ENTRY DOOR
D2	4	36x80 INTERIOR WOOD DOOR	3'-0"	6'-8"	0'-1 3/4"	WOOD - SOLID CORE	EMBOSSSED	N/A	TIMELY			3'-1 1/4"	7'-1"			INTERIOR OFFICE DOOR
D3	1	36x80 INTERIOR WOOD DOOR	3'-0"	6'-8"	0'-1 3/4"	WOOD - SOLID CORE	EMBOSSSED	N/A	TIMELY			3'-1 1/4"	7'-1"			INTERIOR RESTROOM DOOR
D4	1	36x80 INTERIOR WOOD DOOR	3'-0"	6'-8"	0'-1 3/4"	WOOD - SOLID CORE	EMBOSSSED	N/A	TIMELY			3'-1 1/4"	7'-1"			INTERIOR STORAGE ROOM DOOR

WINDOW SCHEDULE															
TYPE MARK	QTY.	DESCRIPTION	MFR.	MODEL	GLAZING	SIZE WD.	SIZE HGT.	SILL HGT.	HEAD HEIGHT	RO WD.	RO HGT.	U VALUE	SHGC	COMMENTS	WINDOW AREA
W1	9	36x60 VINYL FRAME - VERTICAL SLIDE			DUAL GLAZE LOW-E W/ARGON	3'-0"	5'-0"	3'-0"	8'-0"	37"	61"	.29	.40	PRE-PAINTED INTERIOR TRIM	16 SF

REV DATE DESCRIPTION

DRAWN BY: BLOK
DATE: 11/14/19

FLOOR PLAN