

**24x60 OFFICE
CUSTOM OFFICE COMPLEX**

SN: 17357-58

REV	DATE	DESCRIPTION

DRAWN BY: BLOK
DATE: 10/10/2024

FLOOR PLAN

A-101

10/10/2024 4:25:55 PM




3D ELEVATION VIEW




SOUTH

3/16" = 1'-0"

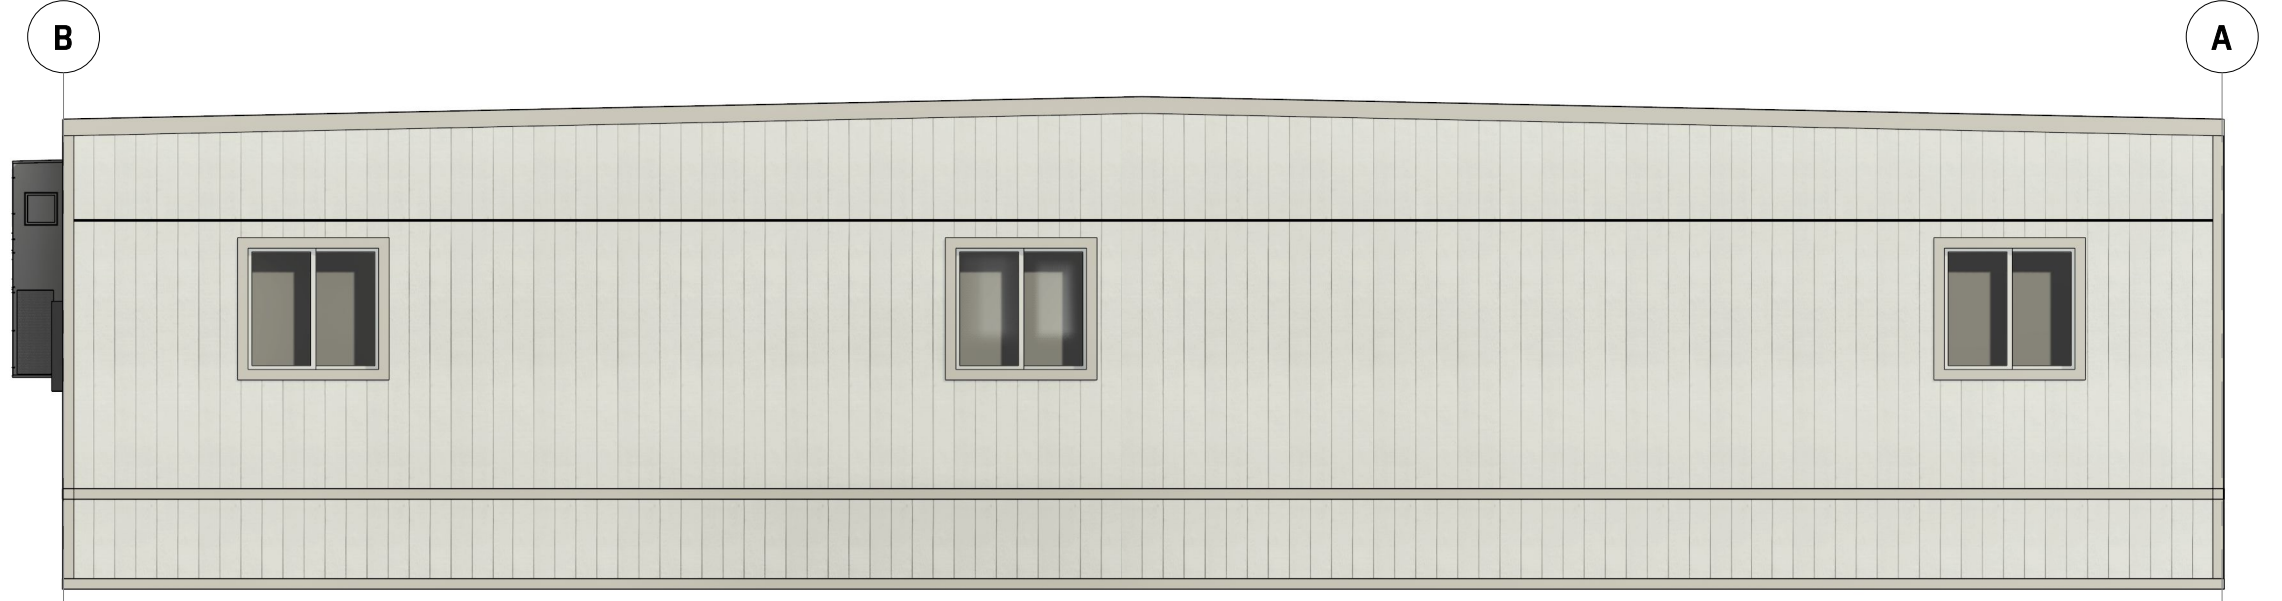


NORTH

3/16" = 1'-0"

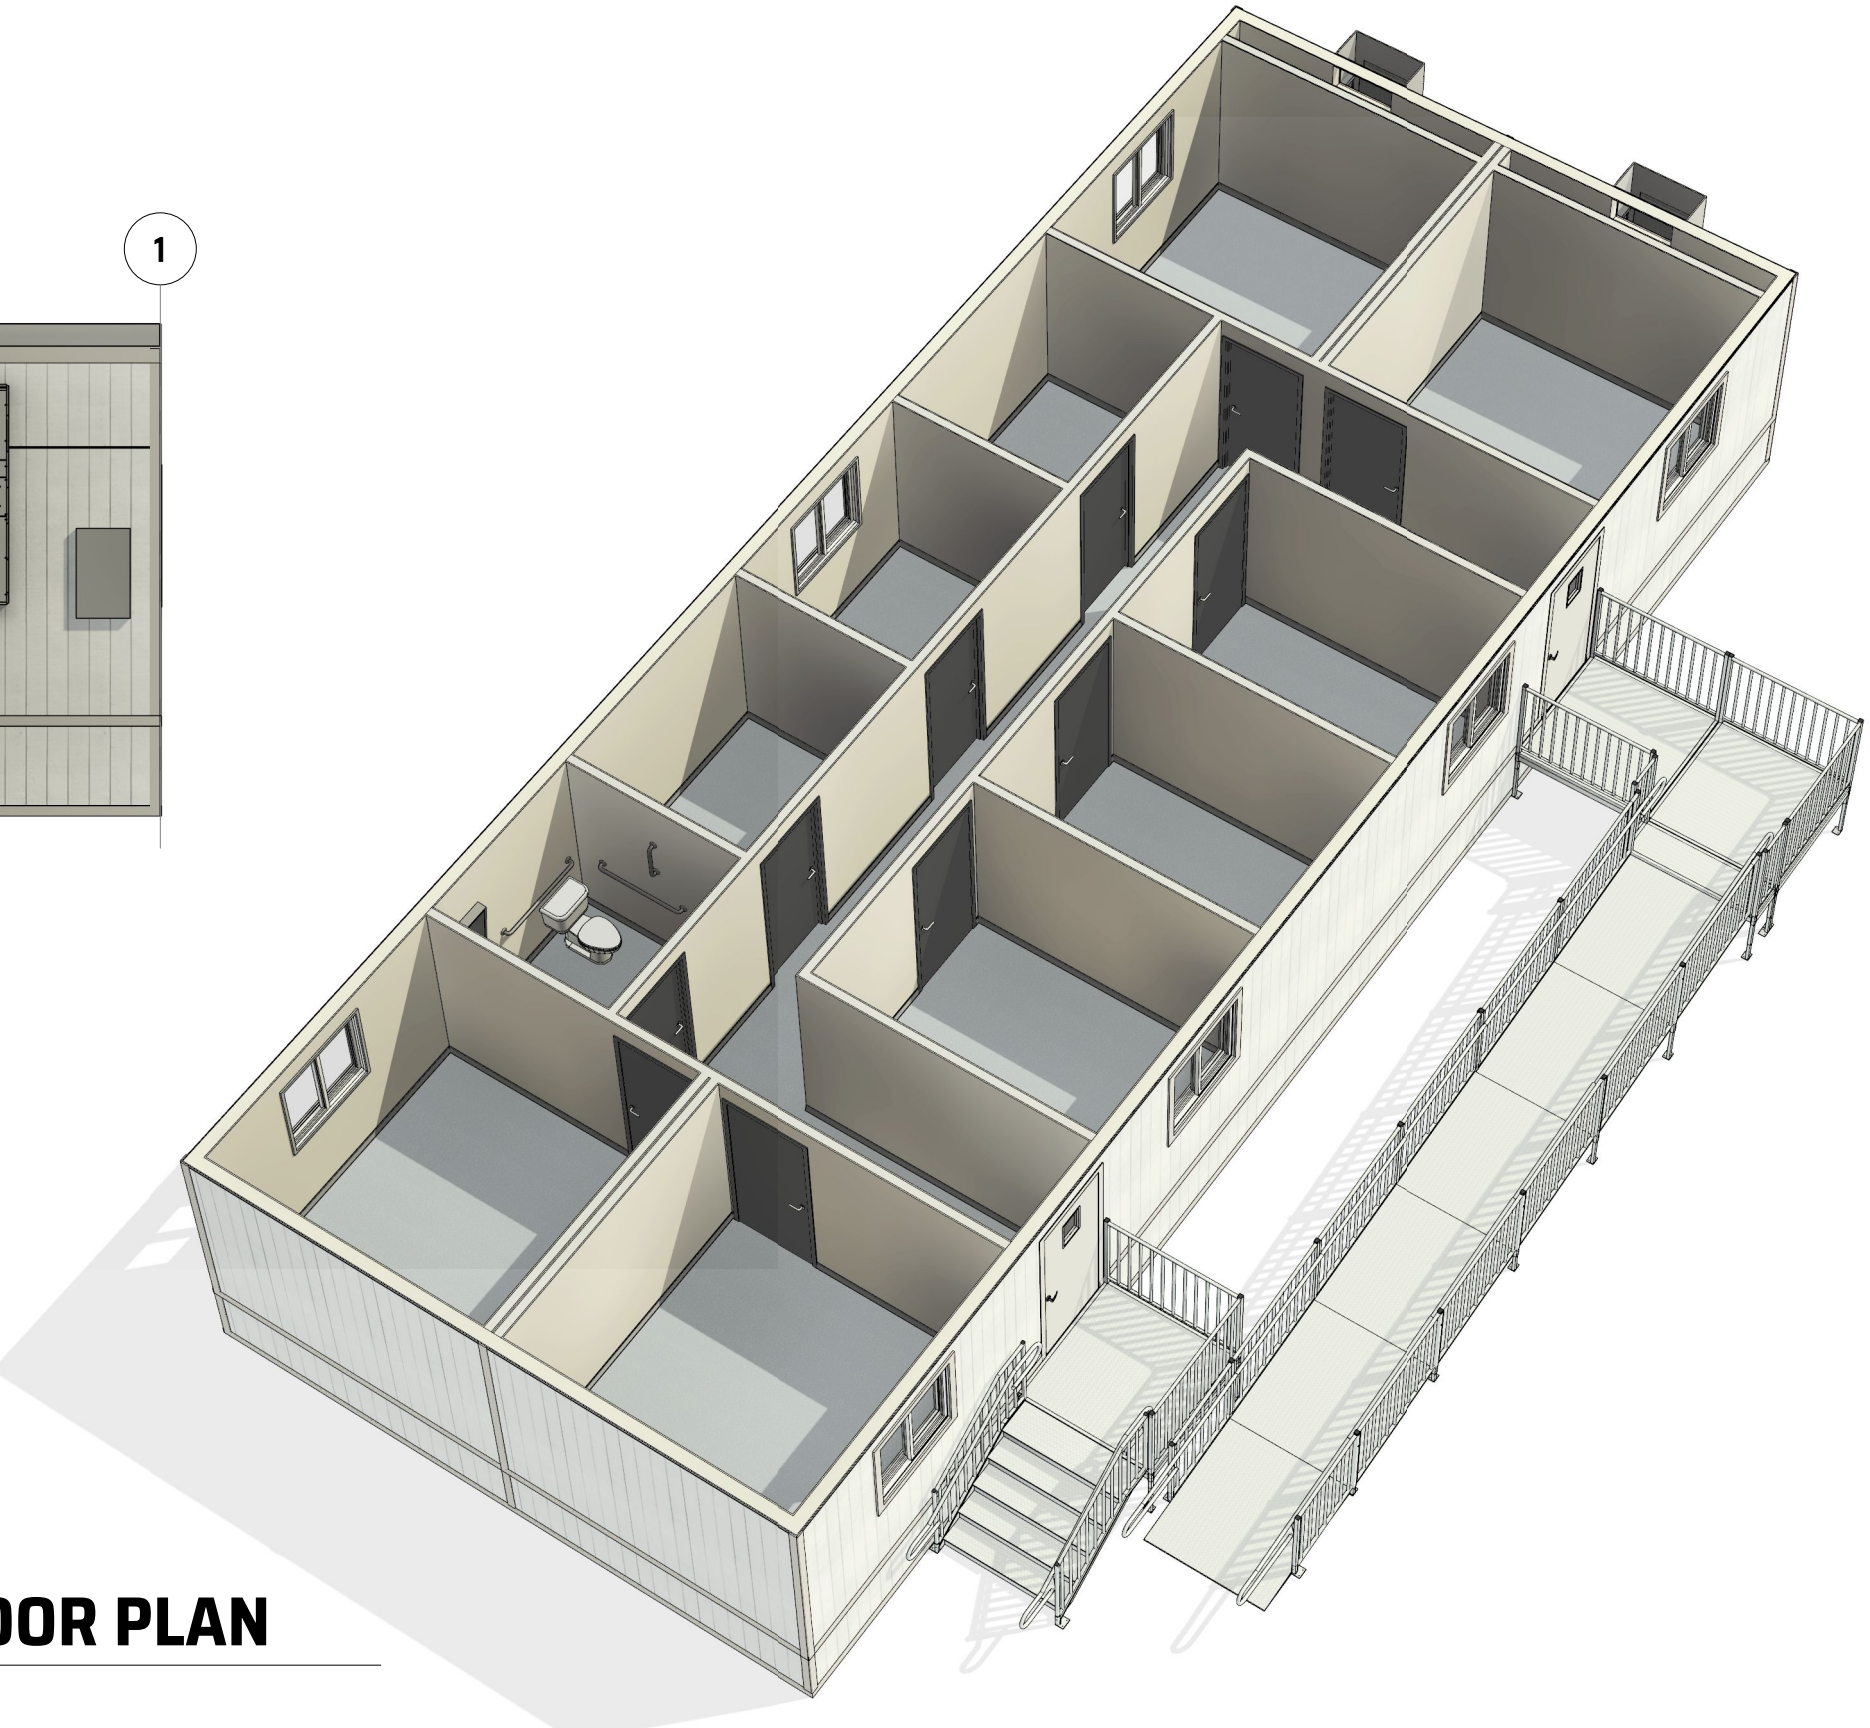


3D FLOOR PLAN

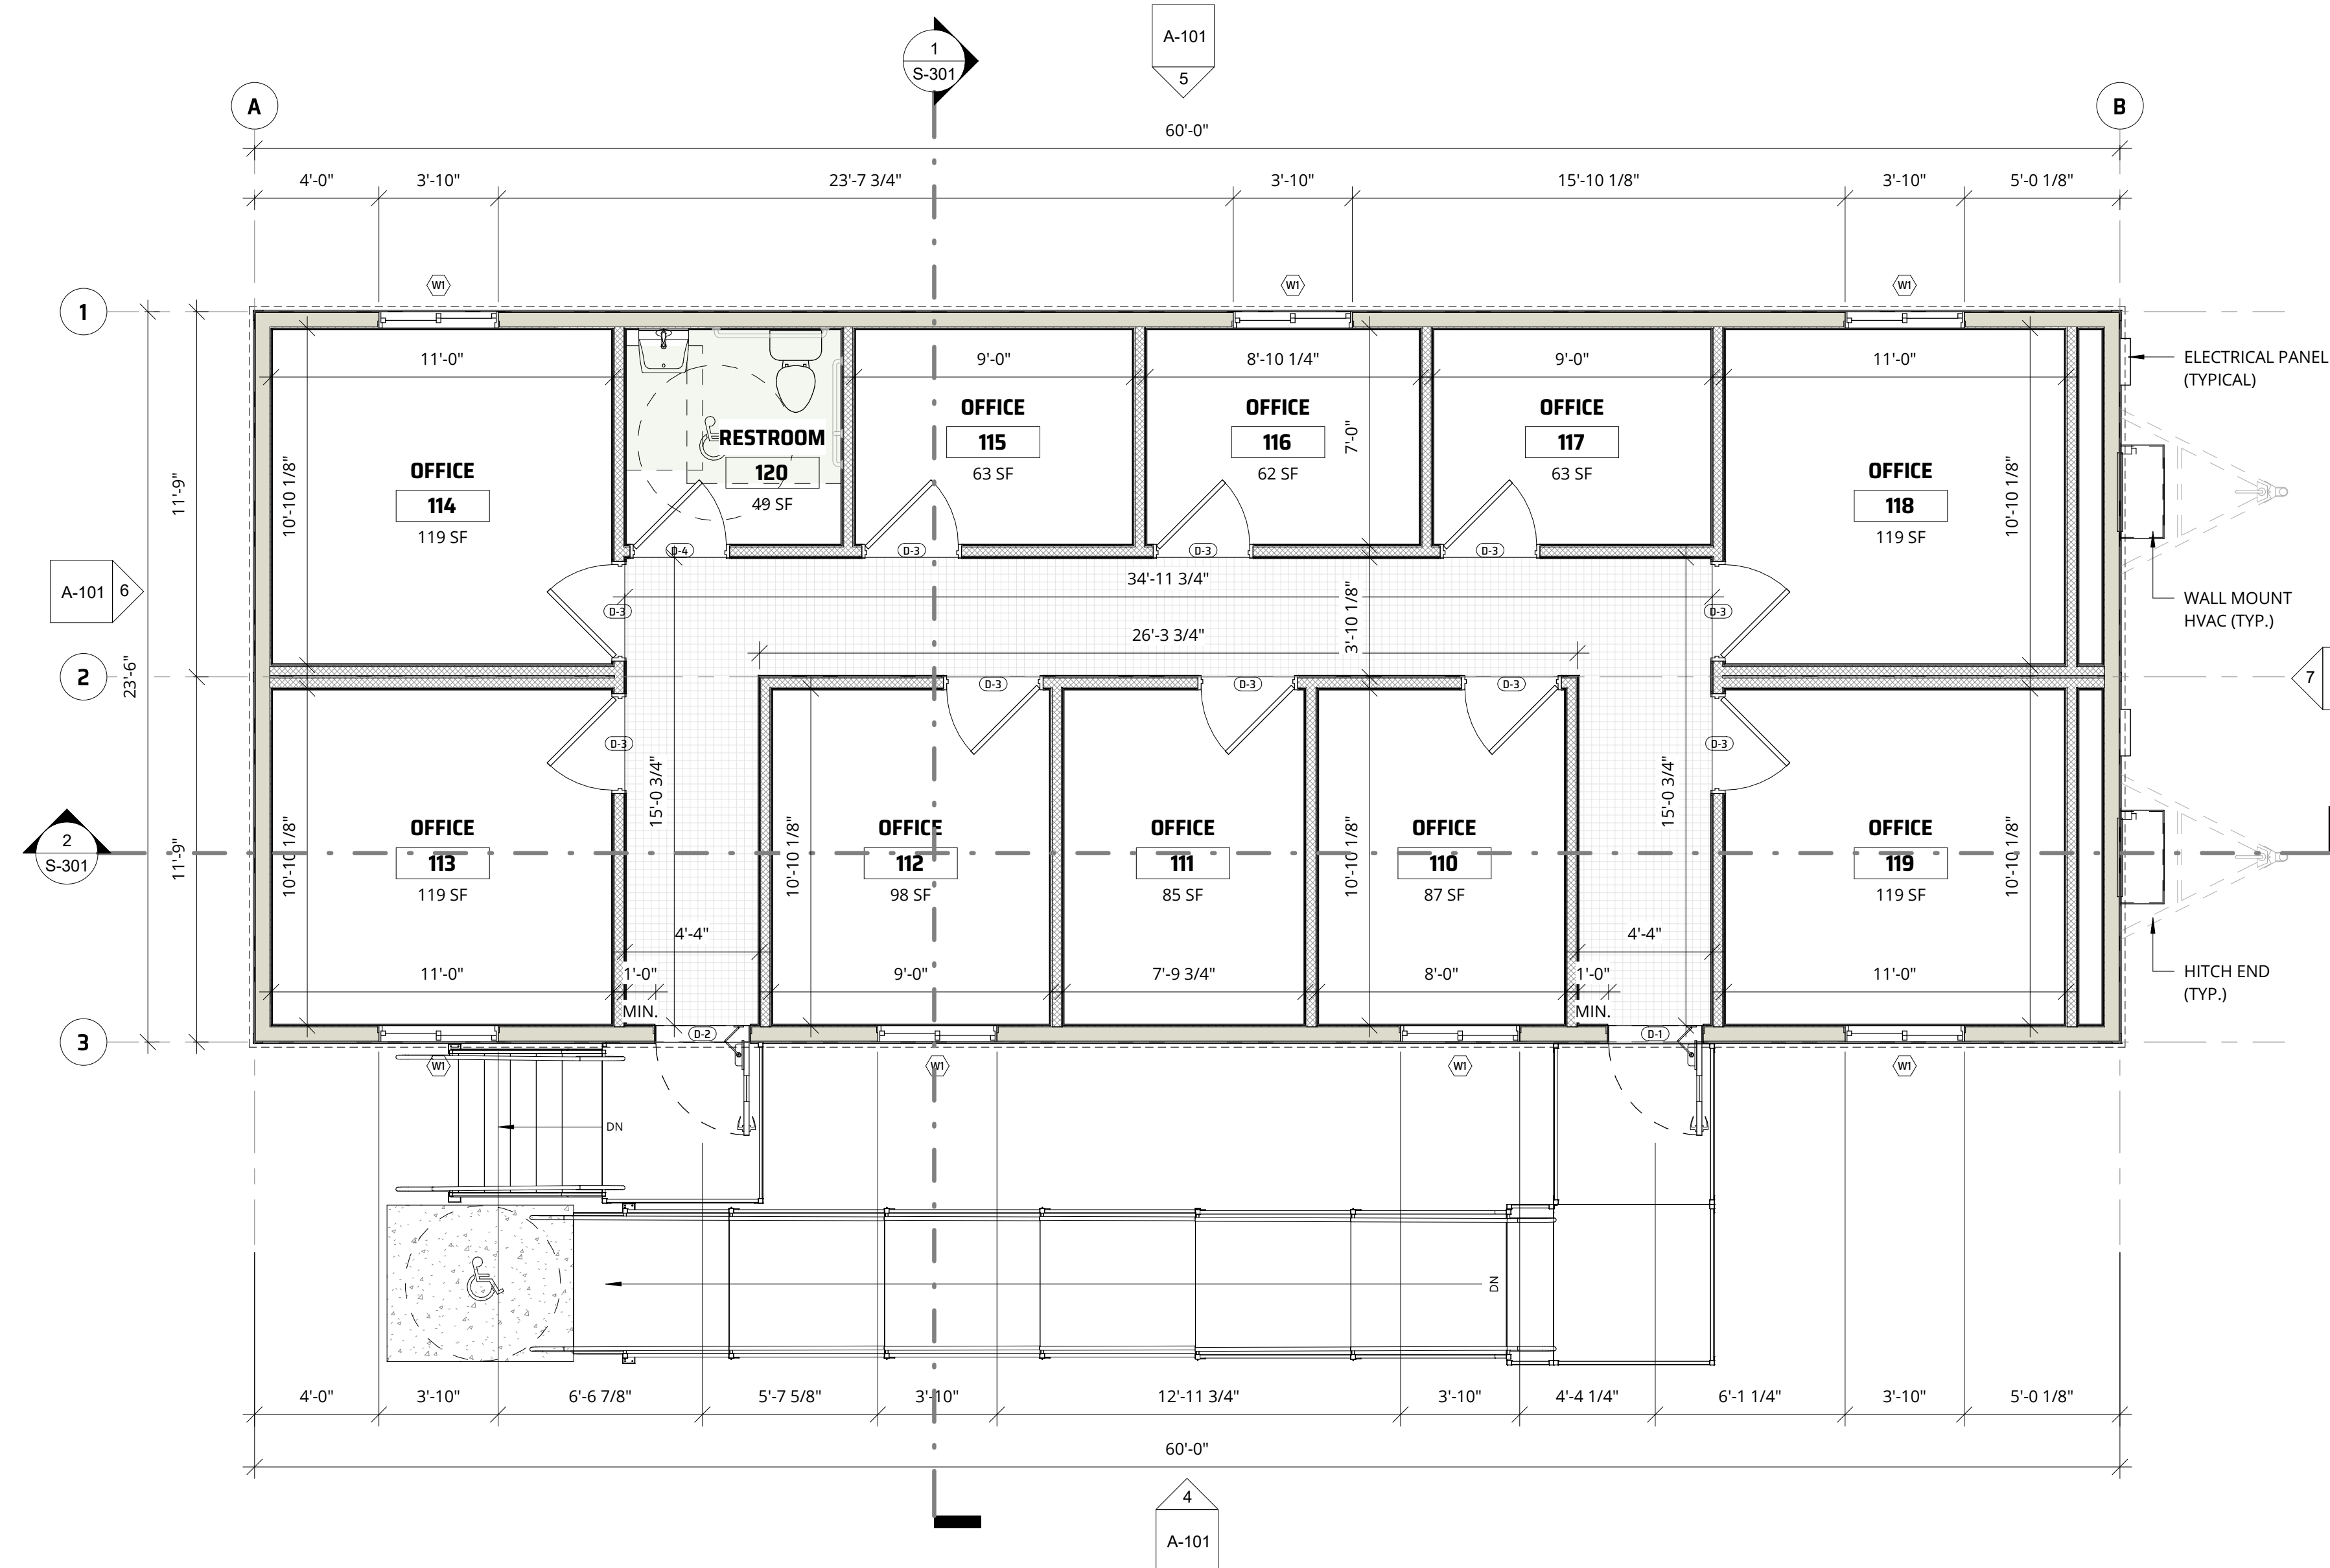

1 FLOOR PLAN


1/4" = 1'-0"

- NOTES:**
- EXTERIOR DIMENSIONS ARE FROM FACE OF STUD TO FACE OF STUD.
 - INTERIOR DIMENSIONS ARE FROM WALL FINISH TO WALL FINISH AND COULD VARY BASED ON FLEET AVAILABILITY.
 - OUTRIGGER FRAME

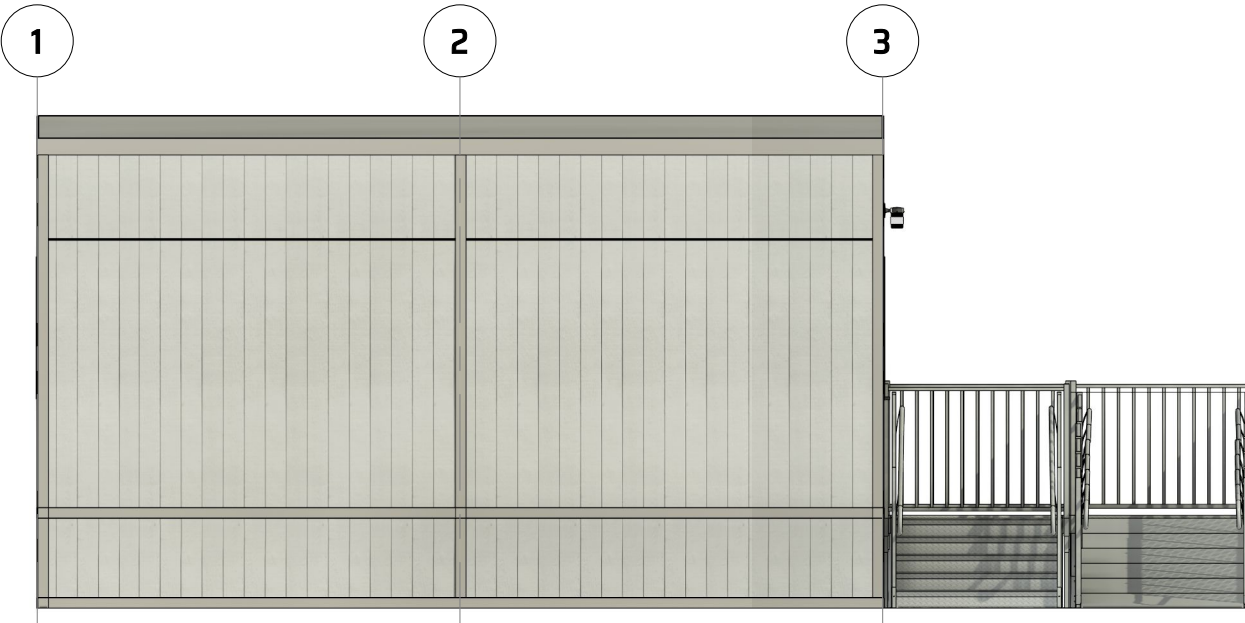

WEST

3/16" = 1'-0"

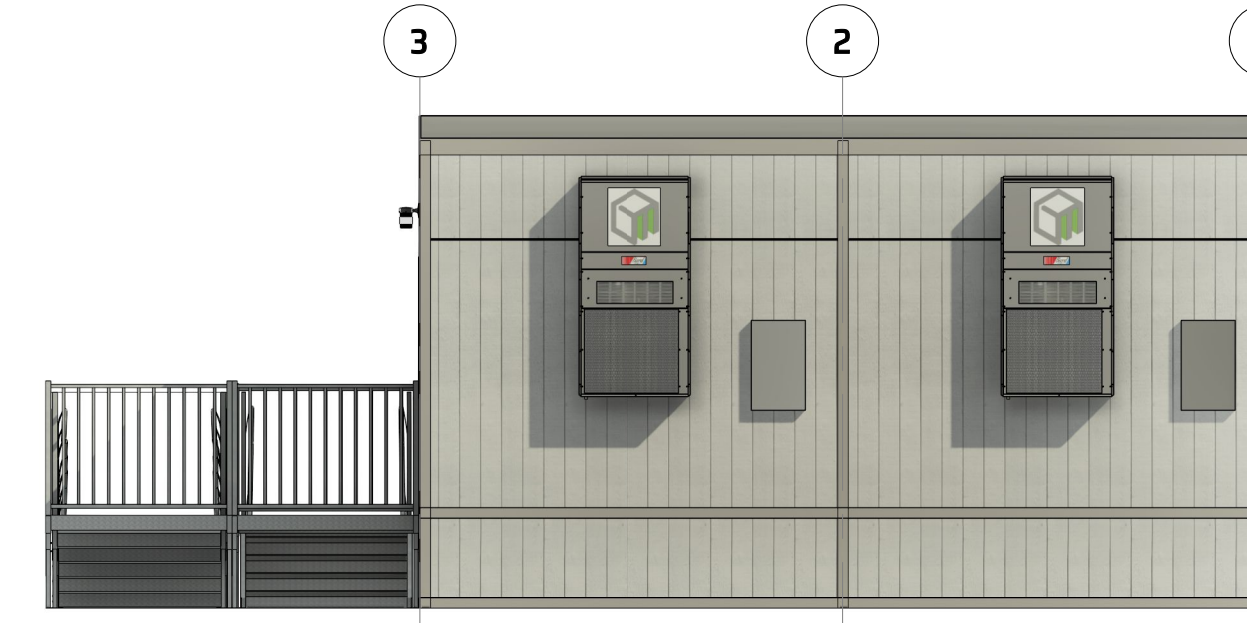

EAST

3/16" = 1'-0"

STATISTICS LEGEND (NET) - LEVEL 1			
SPACE NAME	ROOM #	AREA	Level
TOTAL GROSS AREA	---	1,437 SF	SF
OFFICE	110	87 SF	LEVEL 1
OFFICE	111	85 SF	LEVEL 1
OFFICE	112	98 SF	LEVEL 1
OFFICE	113	119 SF	LEVEL 1
OFFICE	114	119 SF	LEVEL 1
OFFICE	115	63 SF	LEVEL 1
OFFICE	116	62 SF	LEVEL 1
OFFICE	117	63 SF	LEVEL 1
OFFICE	118	119 SF	LEVEL 1
OFFICE	119	119 SF	LEVEL 1
RESTROOM	120	49 SF	LEVEL 1

DOOR SCHEDULE														
MARK	QTY	DOOR DESCRIPTION	WD	HGT	THK.	MATERIAL	FINISH	GLAZING	FRAME	HARDWARE	ROUGH OPENING	ENVELOPE		COMMENTS
											WD	HGT	U-VALUE	LITE SHGC
D-1	1	36x80 EXTERIOR STEEL DOOR	3'-0"	7'-0"	0'-1 3/4"	METAL INSULATED	PAINT	1/4" TEMPERED	WELDED	ENTRY	3'-4 1/4"	7'-2 1/8"	.37 DEFAULT	.40
D-2	1	36x80 EXTERIOR STEEL DOOR	3'-0"	7'-0"	0'-1 3/4"	METAL INSULATED	PAINT	1/4" TEMPERED	WELDED	ENTRY	3'-4 1/4"	7'-2 1/8"	.37 DEFAULT	.40
D-3	10	36x80 INTERIOR WOOD DOOR	3'-0"	7'-0"	0'-1 3/4"	WOOD - SOLID CORE	EMBOSS	N/A	TIMELY	PRIVACY	3'-2 1/2"	7'-1 1/4"	---	---
D-4	1	36x80 INTERIOR WOOD DOOR	3'-0"	7'-0"	0'-1 3/4"	WOOD - SOLID CORE	EMBOSS	N/A	TIMELY	PRIVACY	3'-2 1/2"	7'-1 1/4"	---	---

WINDOW SCHEDULE															
TYPE MARK	QTY.	DESCRIPTION	MFR.	MODEL	GLAZING	SIZE	SIZE	SILL HGT.	HEAD HEIGHT	RO	RO	U VALUE	SHGC	COMMENTS	WINDOW AREA
						WD.	HGT.			WD.	HGT.				
W1	7	VINYL FRAME - HORIZONTAL SLIDE	SEE CONTRACT	SEE CONTRACT	DULA GLAZE LOW-E WARGON	3'-10"	1'-0"	3'-6"	4'-6"	46"	36"	.29	.40	PRE-PAINTED INTERIOR TRIM	12 SF

OWNERSHIP OF DOCUMENTS: This document and the ideas and designs incorporated herein, are the intellectual property of BLOKMODULAR and is NOT to be used in whole or in part for any other project without written permission of BLOKMODULAR.