


OWNERSHIP OF DOCUMENTS: The document and the ideas and designs incorporated herein, as an instrumented service, is the property of BLOK MODULAR and is NOT to be used in whole or in part for any other project without written permission of (DO).

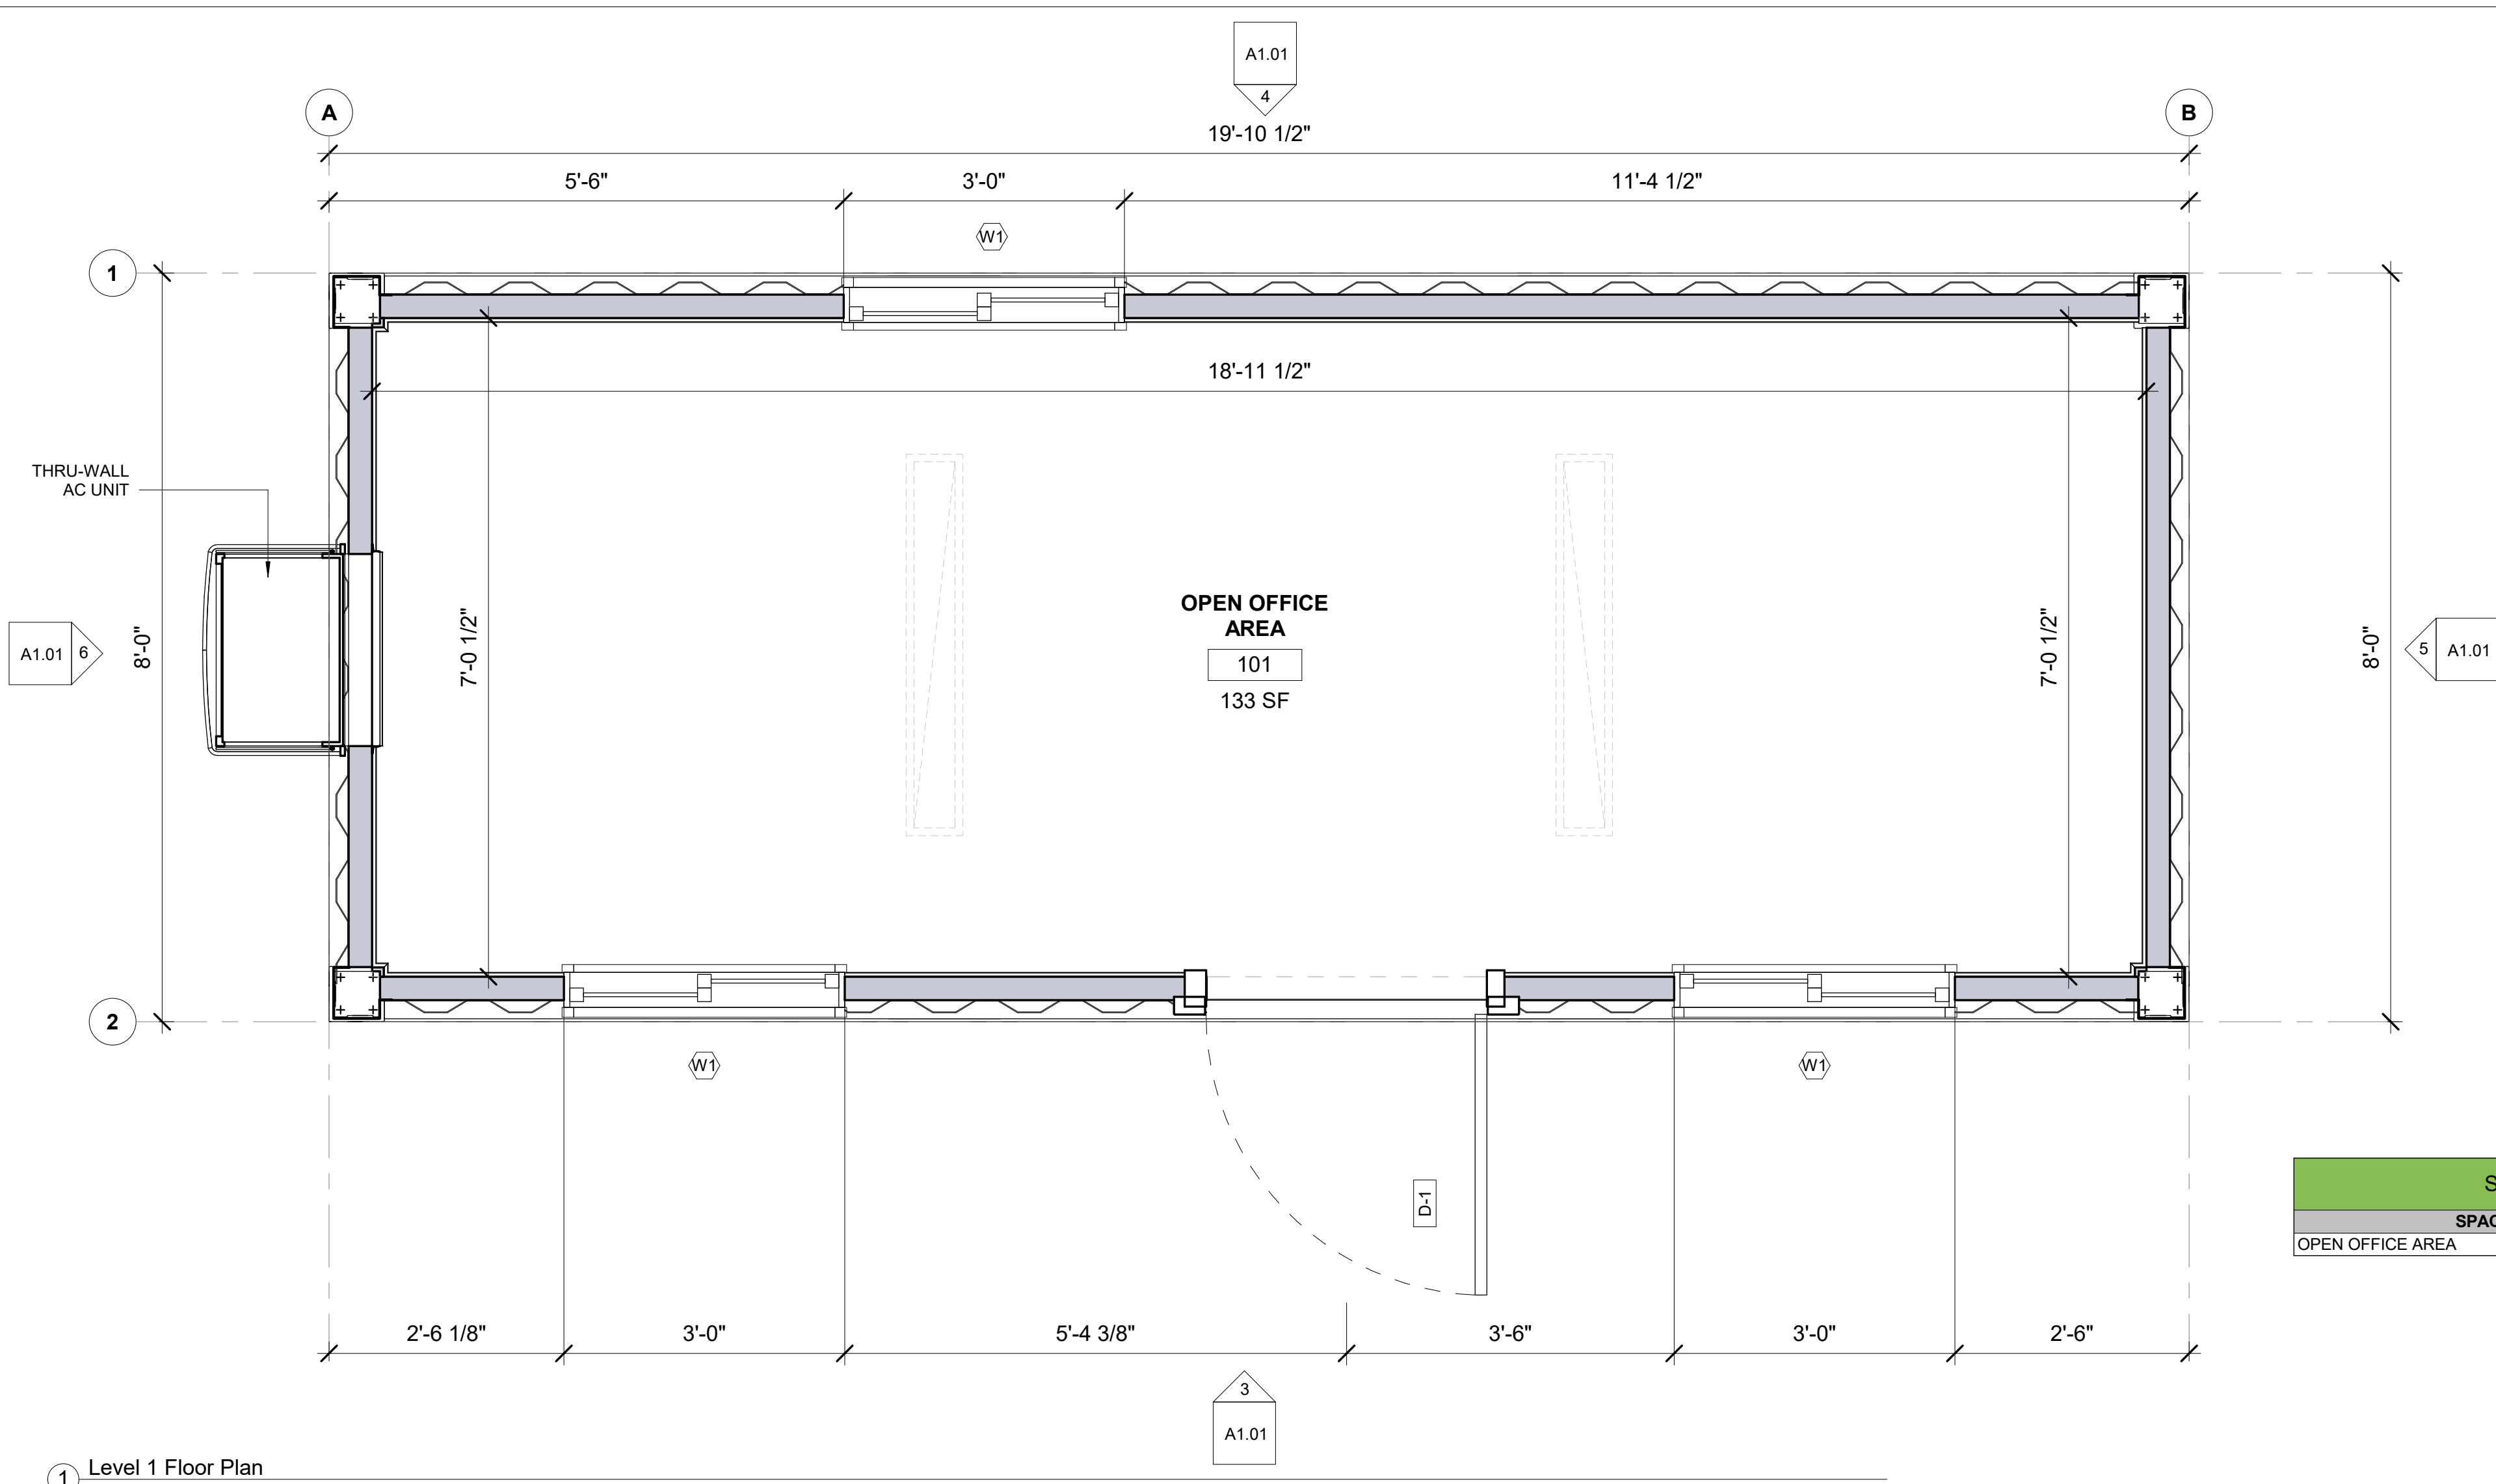

STATISTICS LEGEND (NET) - LEVEL 1			
SPACE NAME	ROOM #	AREA	Level
OPEN OFFICE AREA	101	133 SF	Level 1

